






SITE PLAN

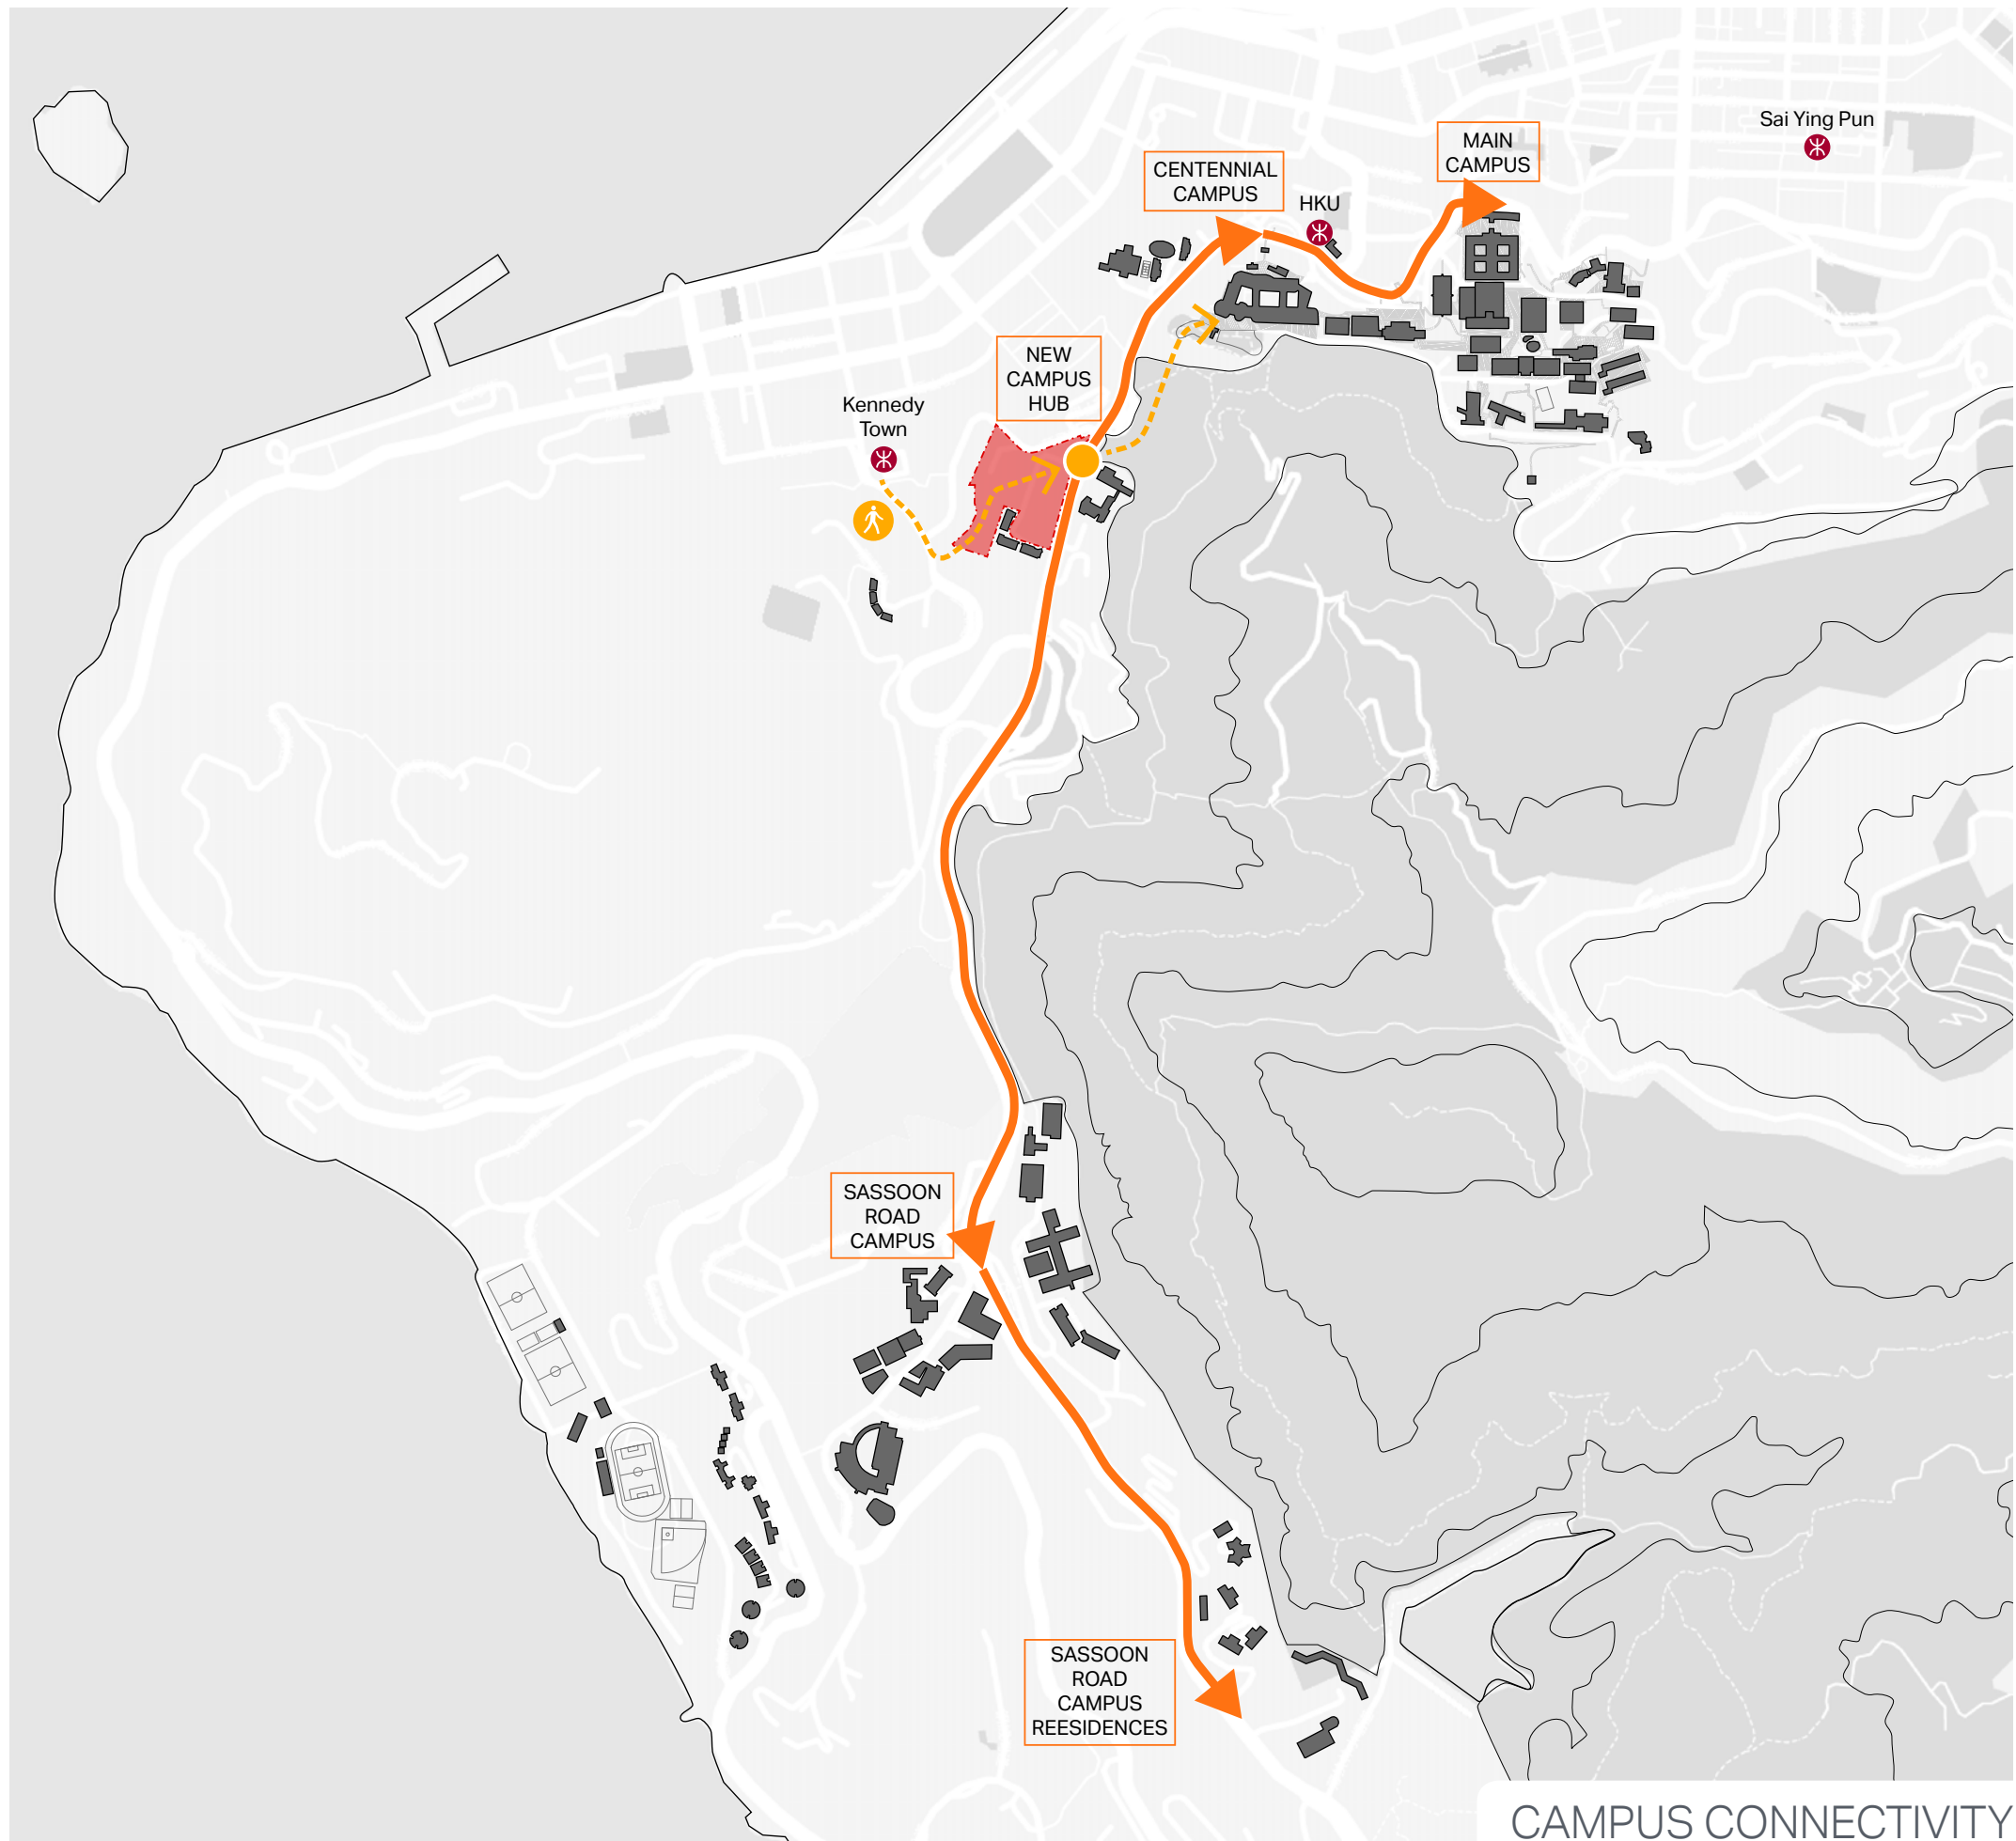

CAMPUS CONNECTIVITY

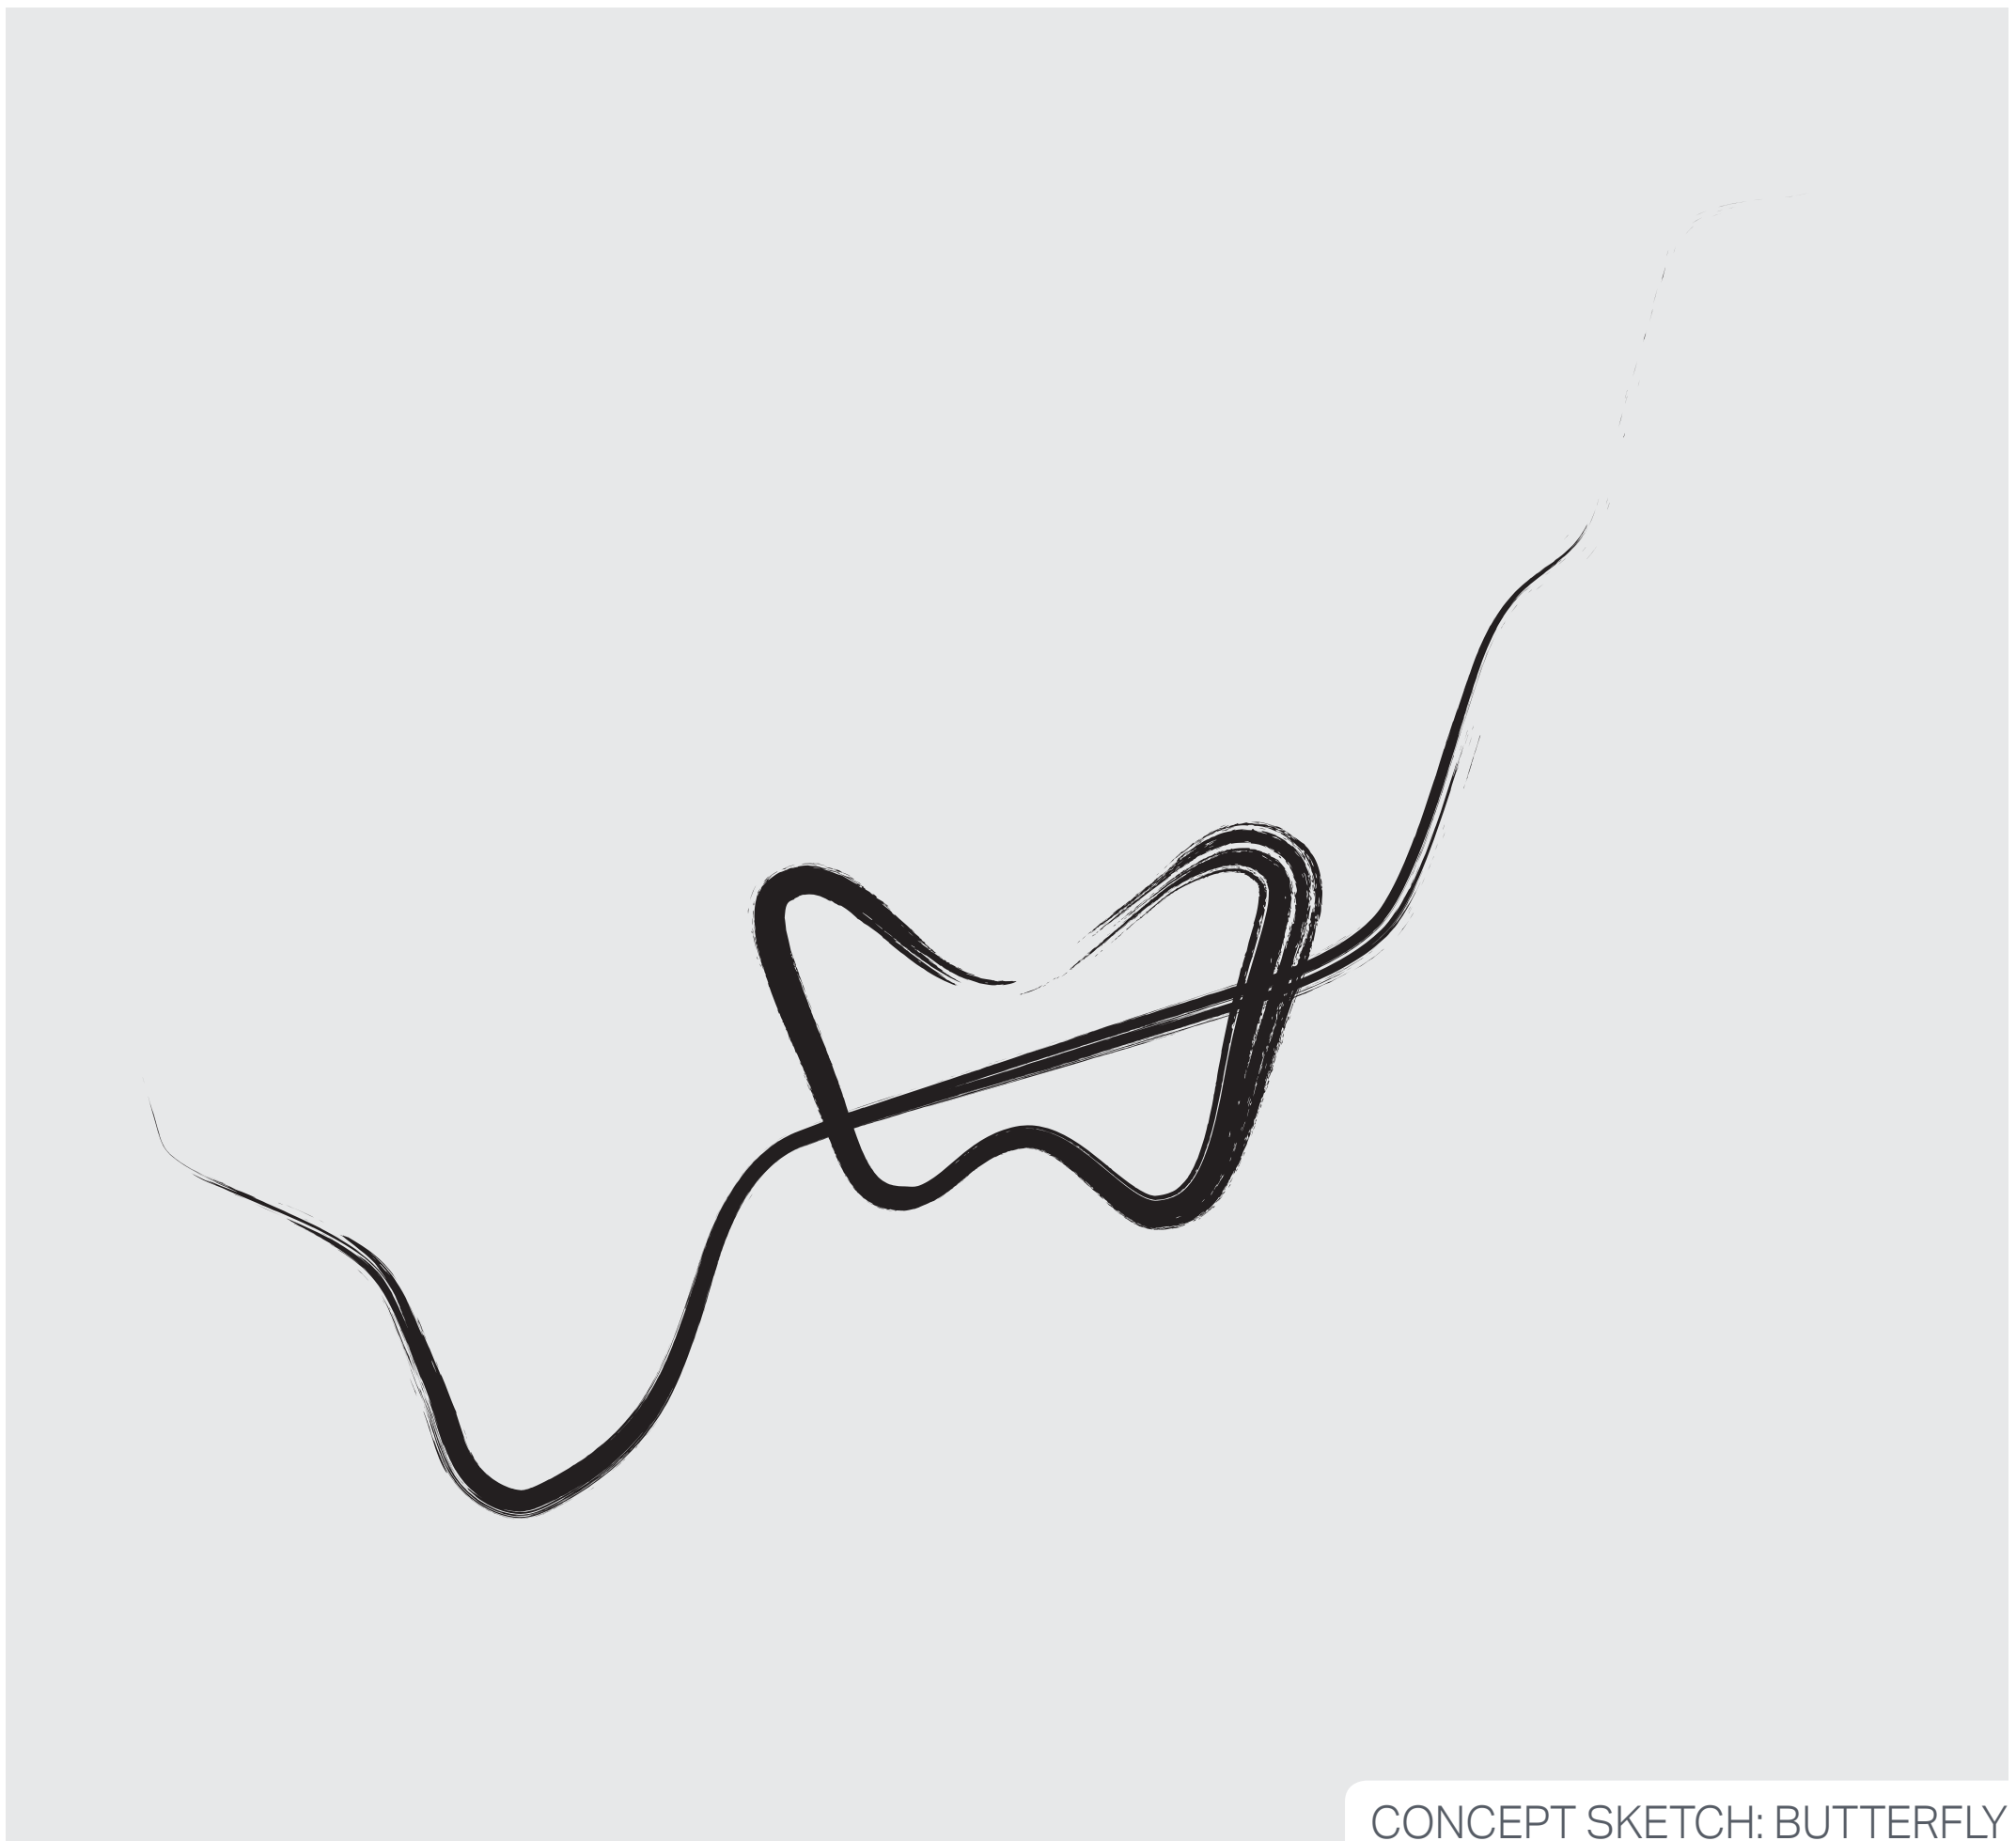


CONCEPT SKETCH: BUTTERFLY

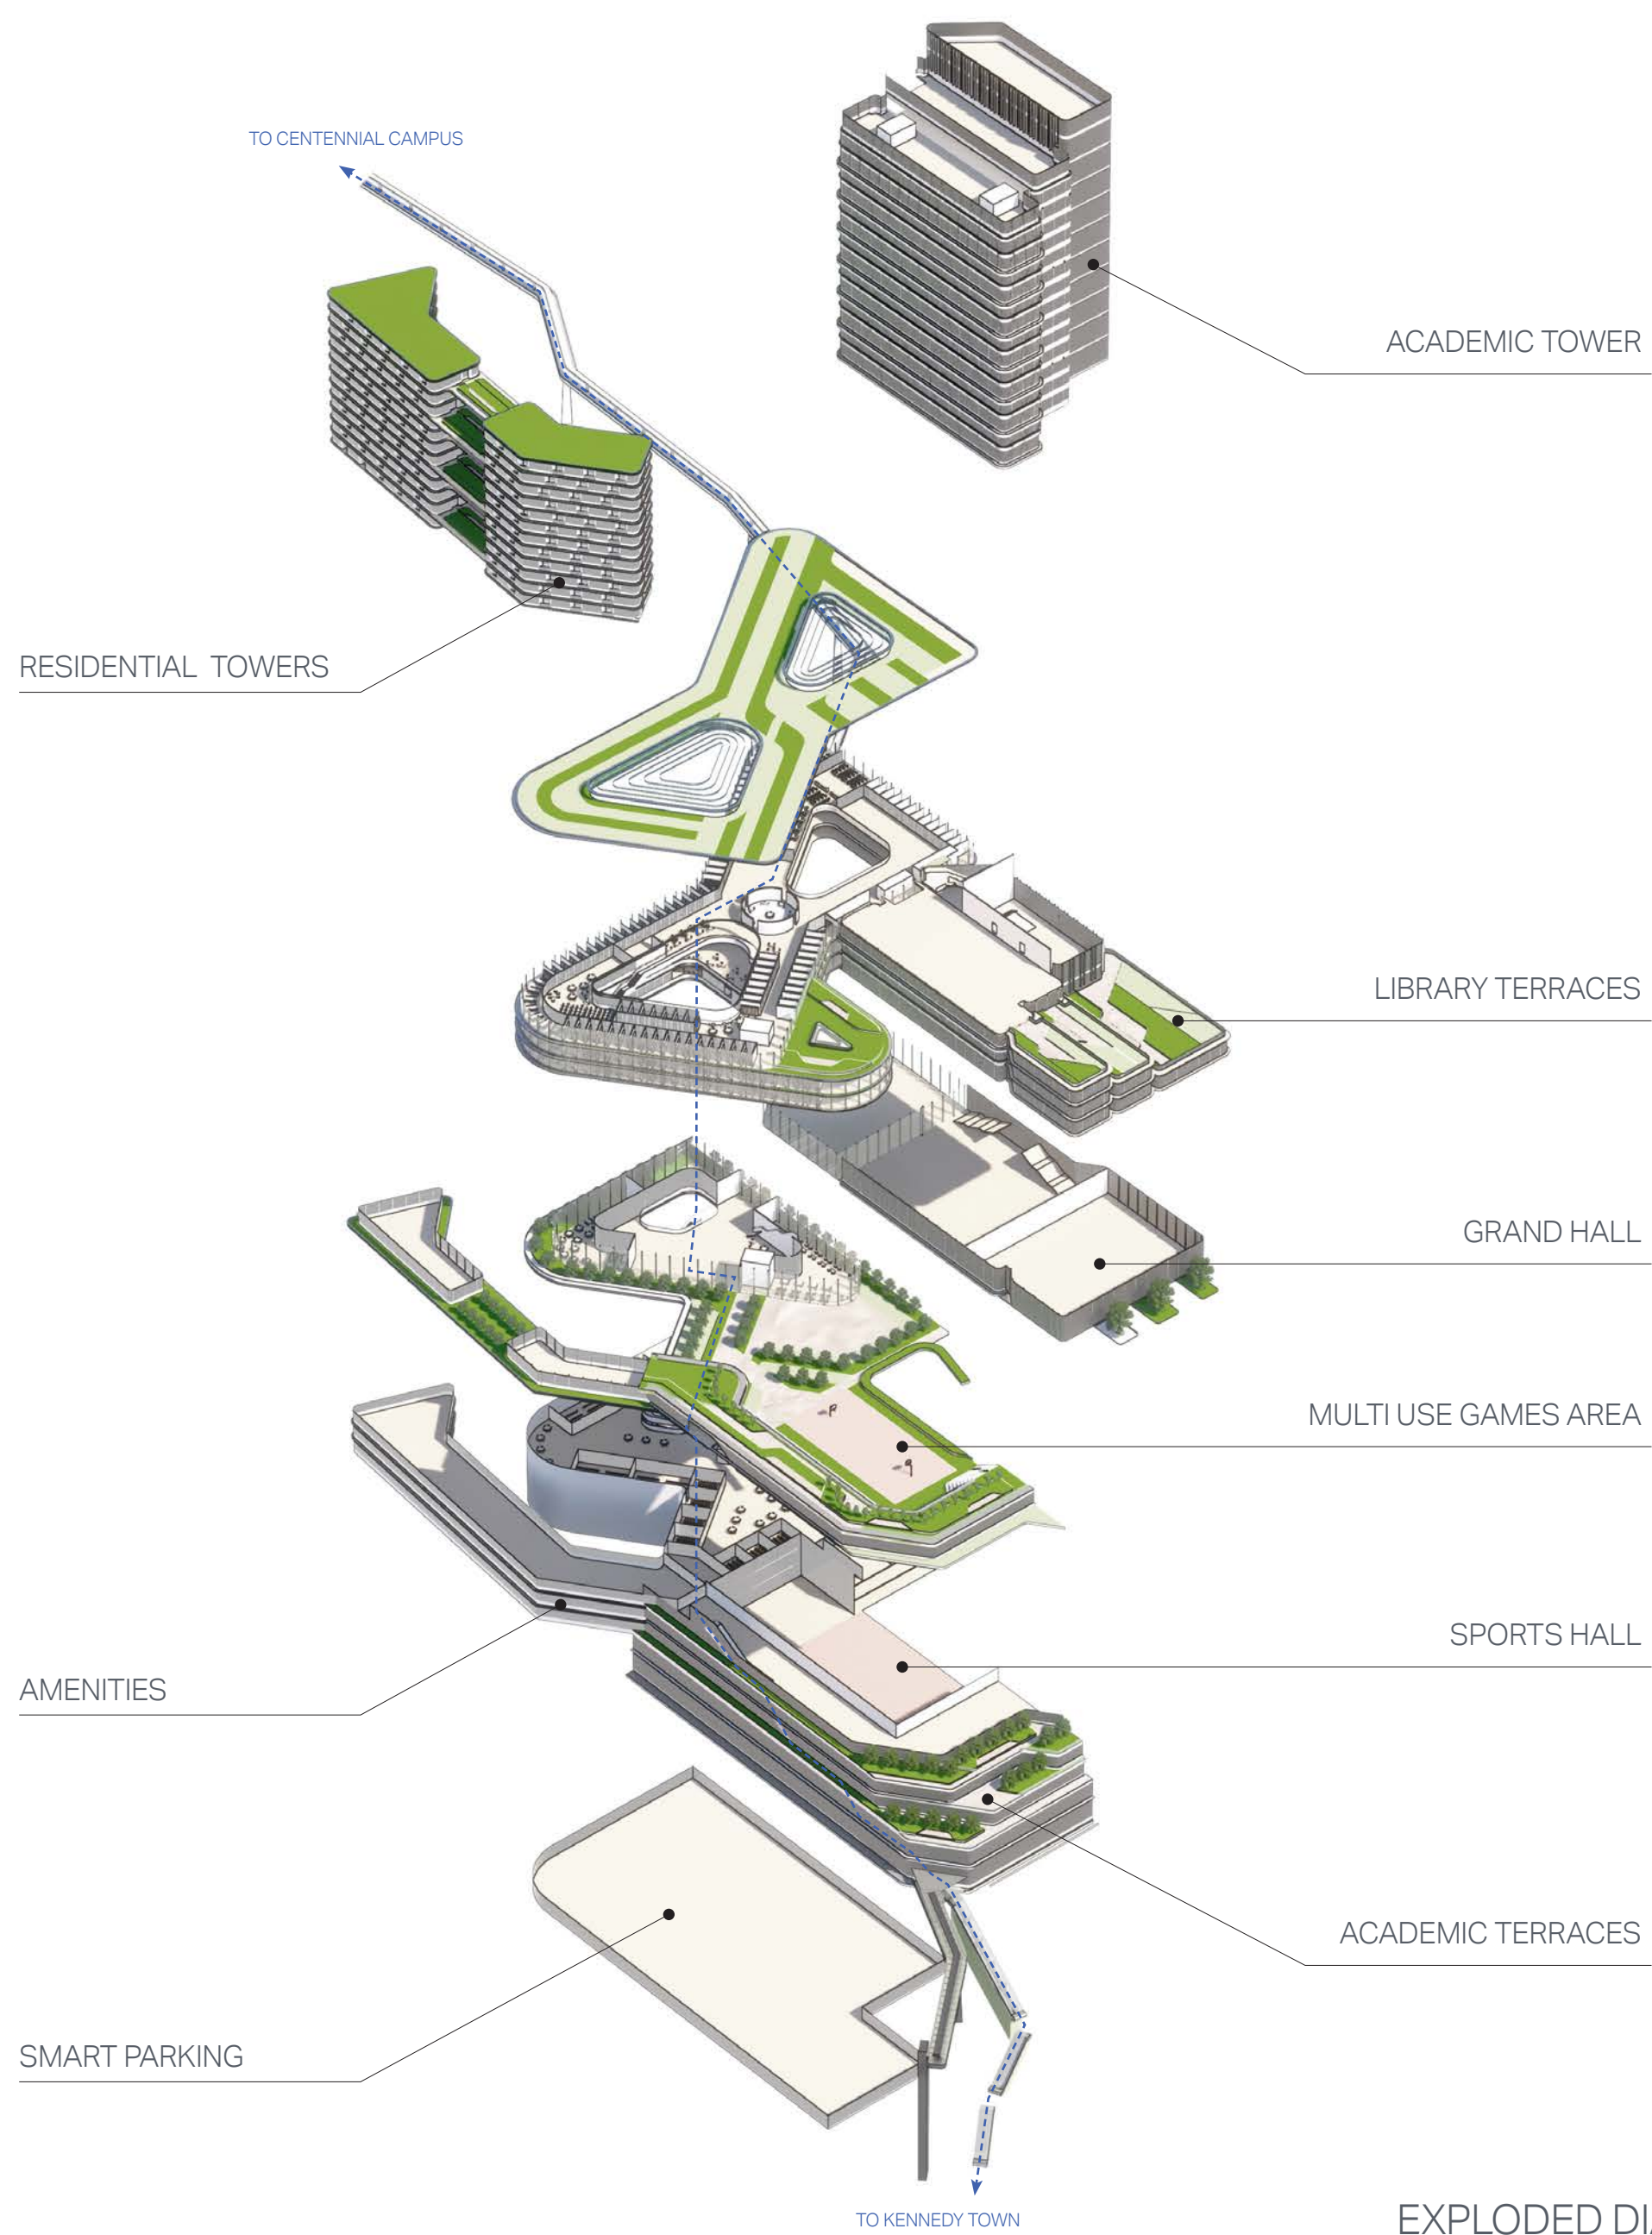


EXPLODED DIAGRAM




STUDENT HUB

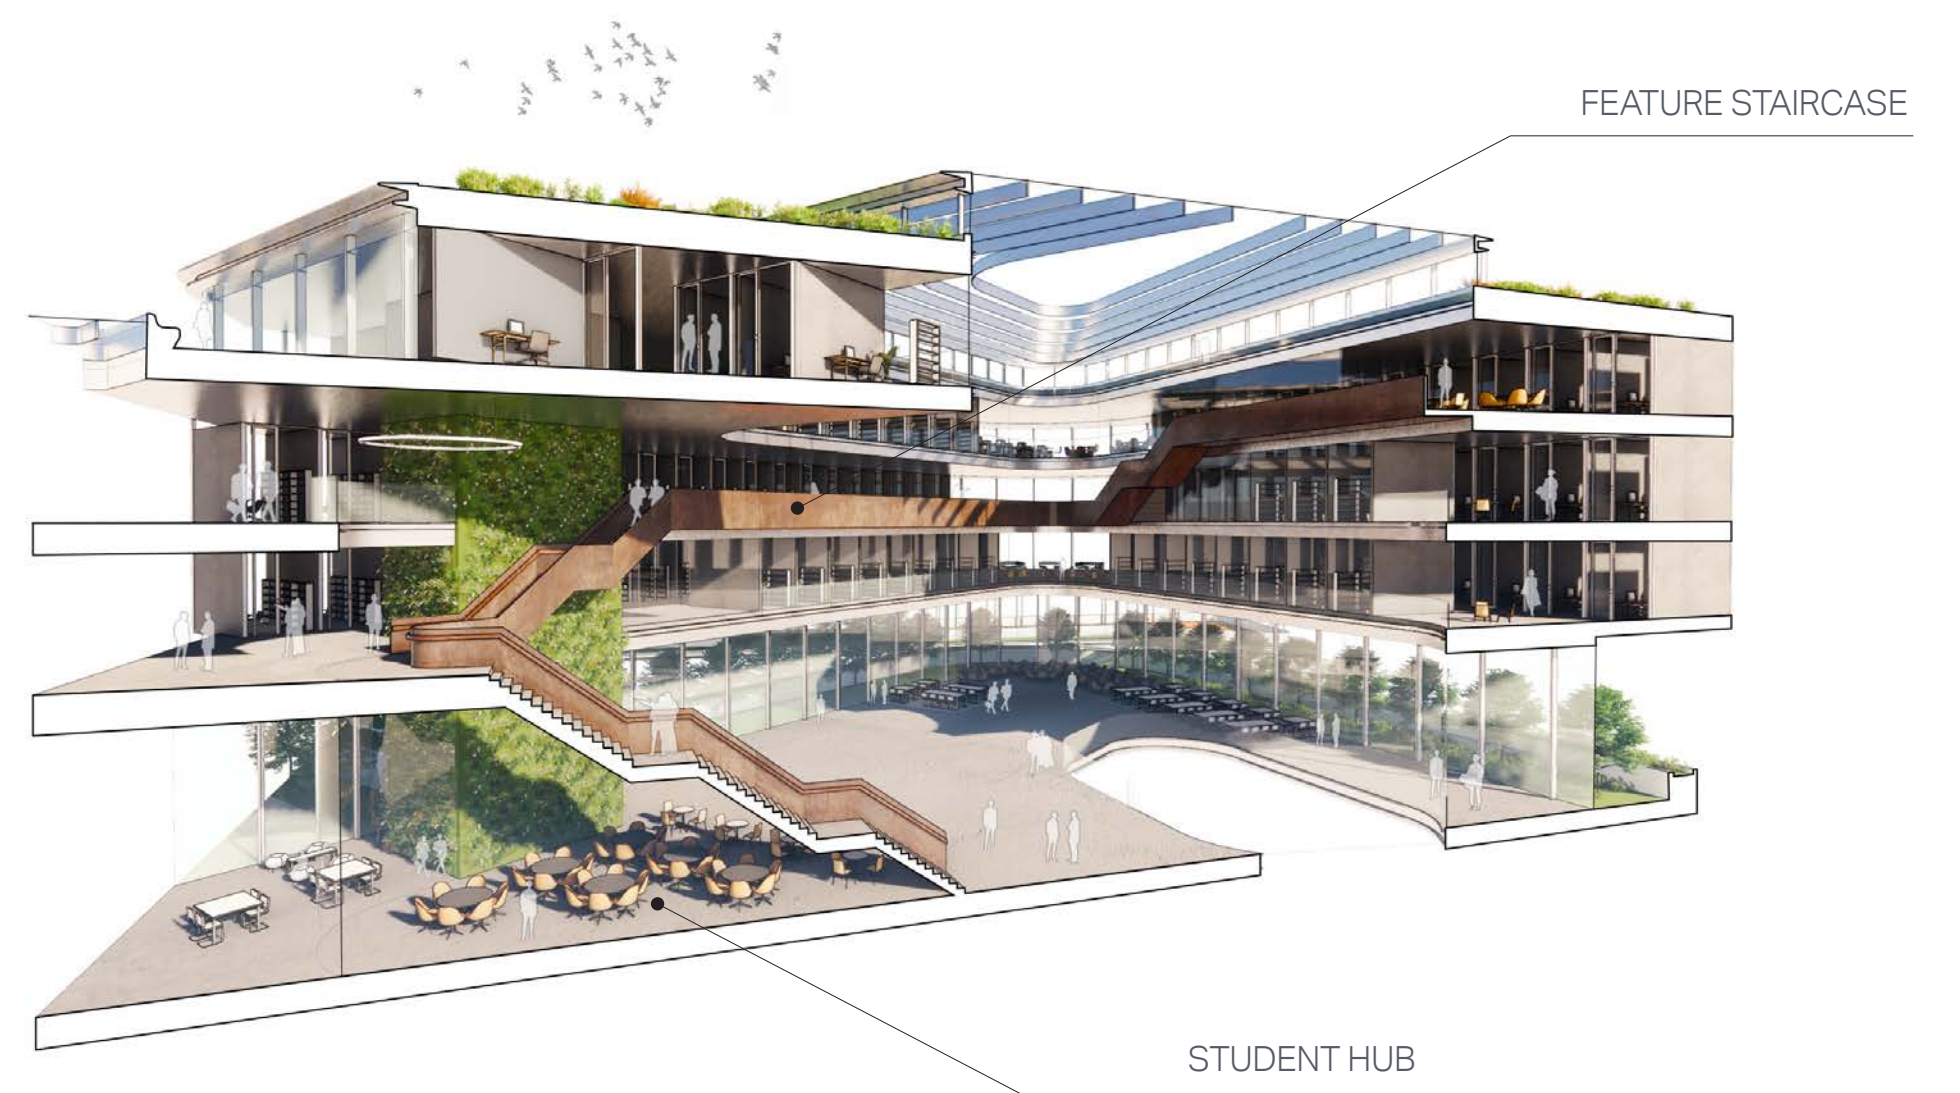


CENTRAL ATRIUM

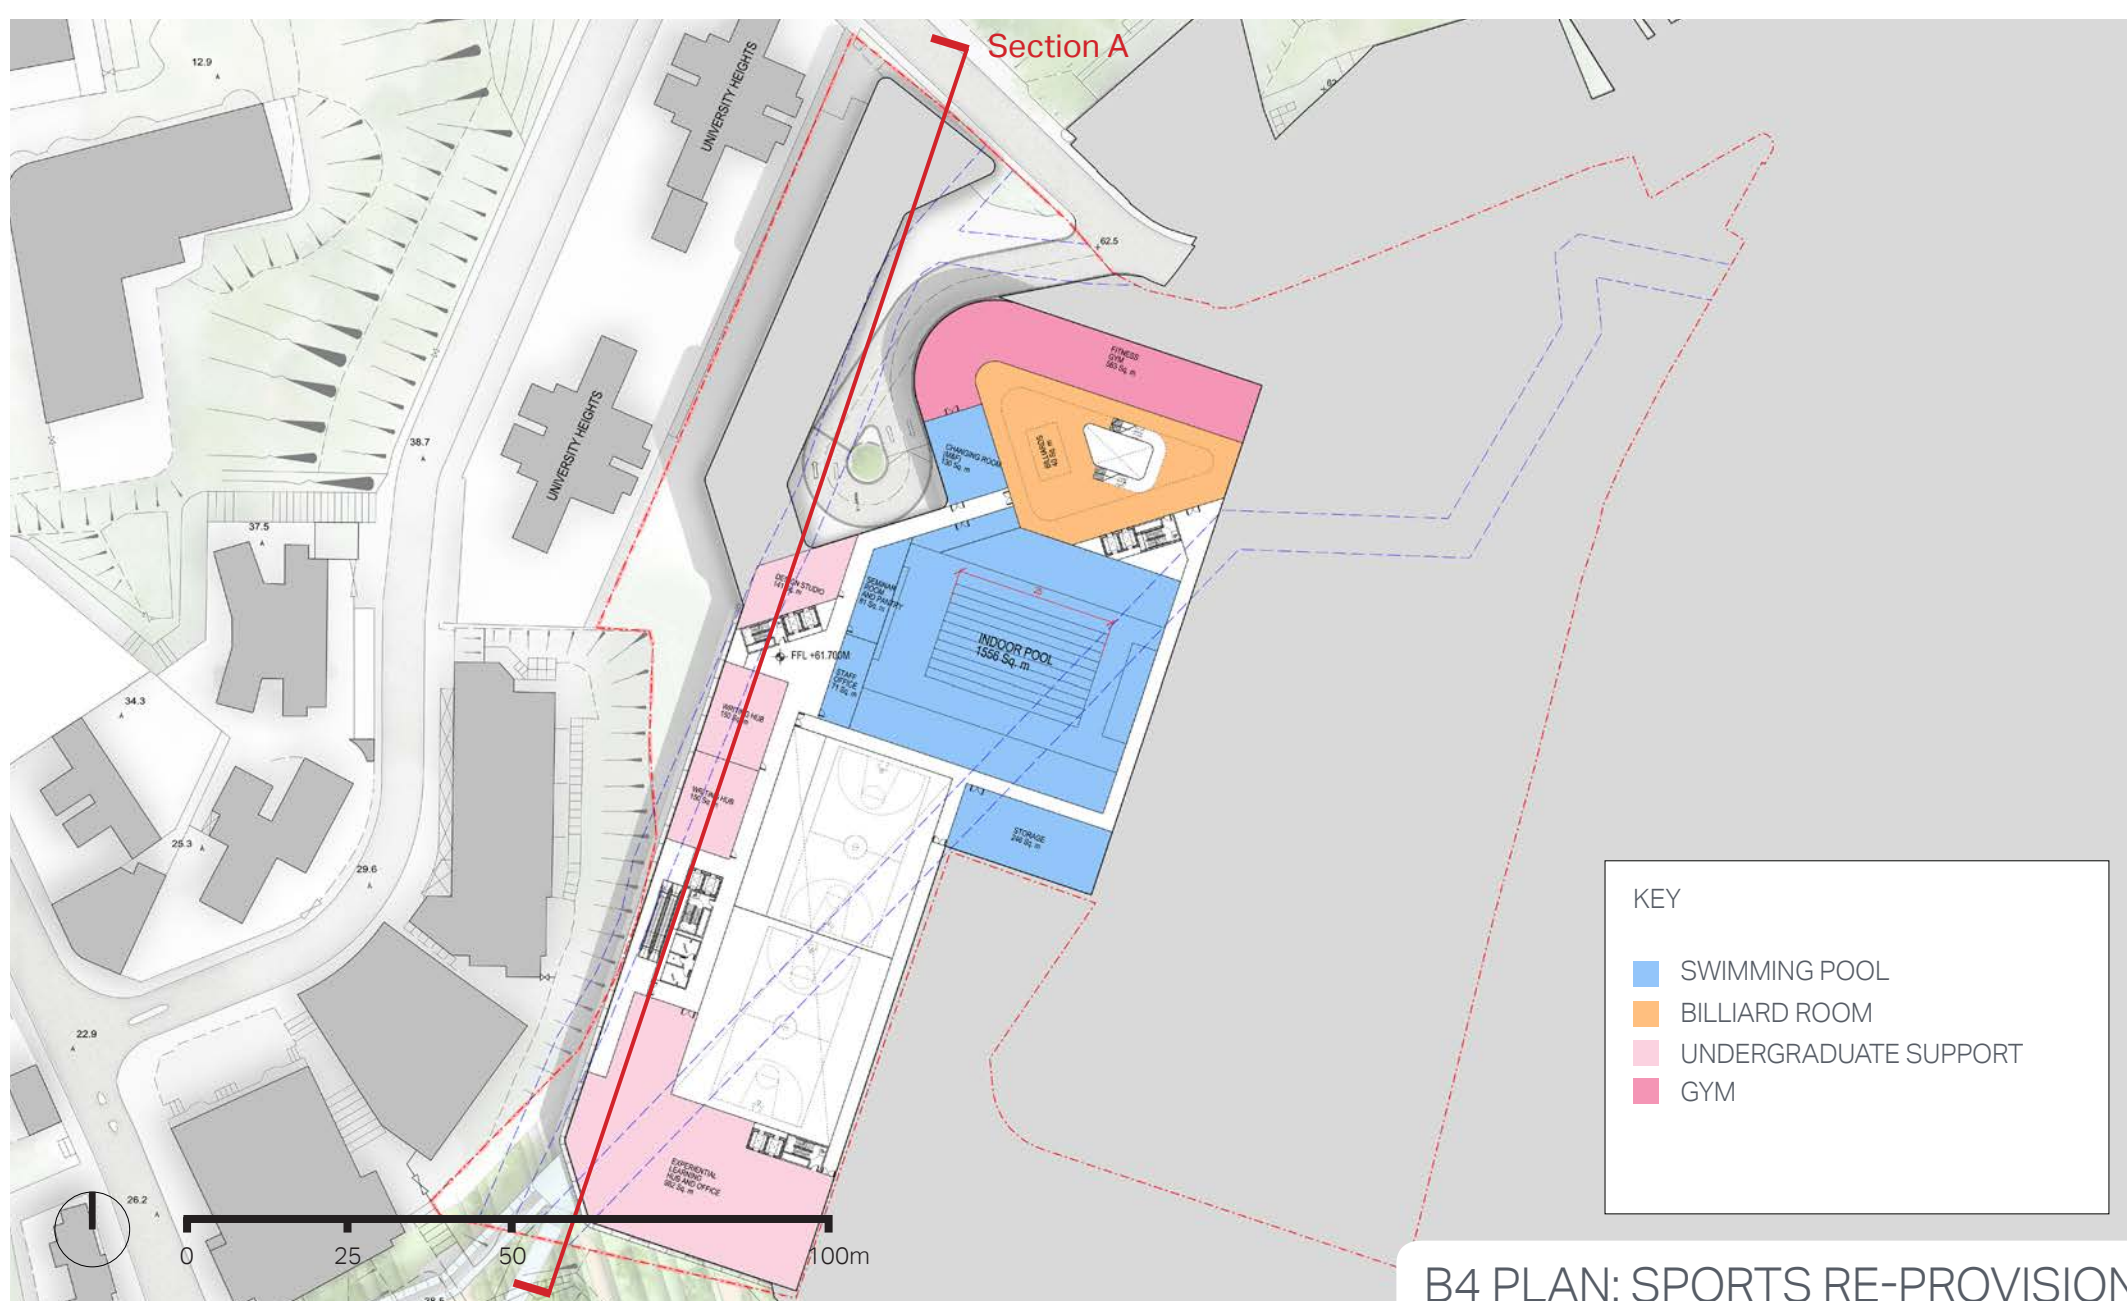

B4 PLAN: SPORTS RE-PROVISION

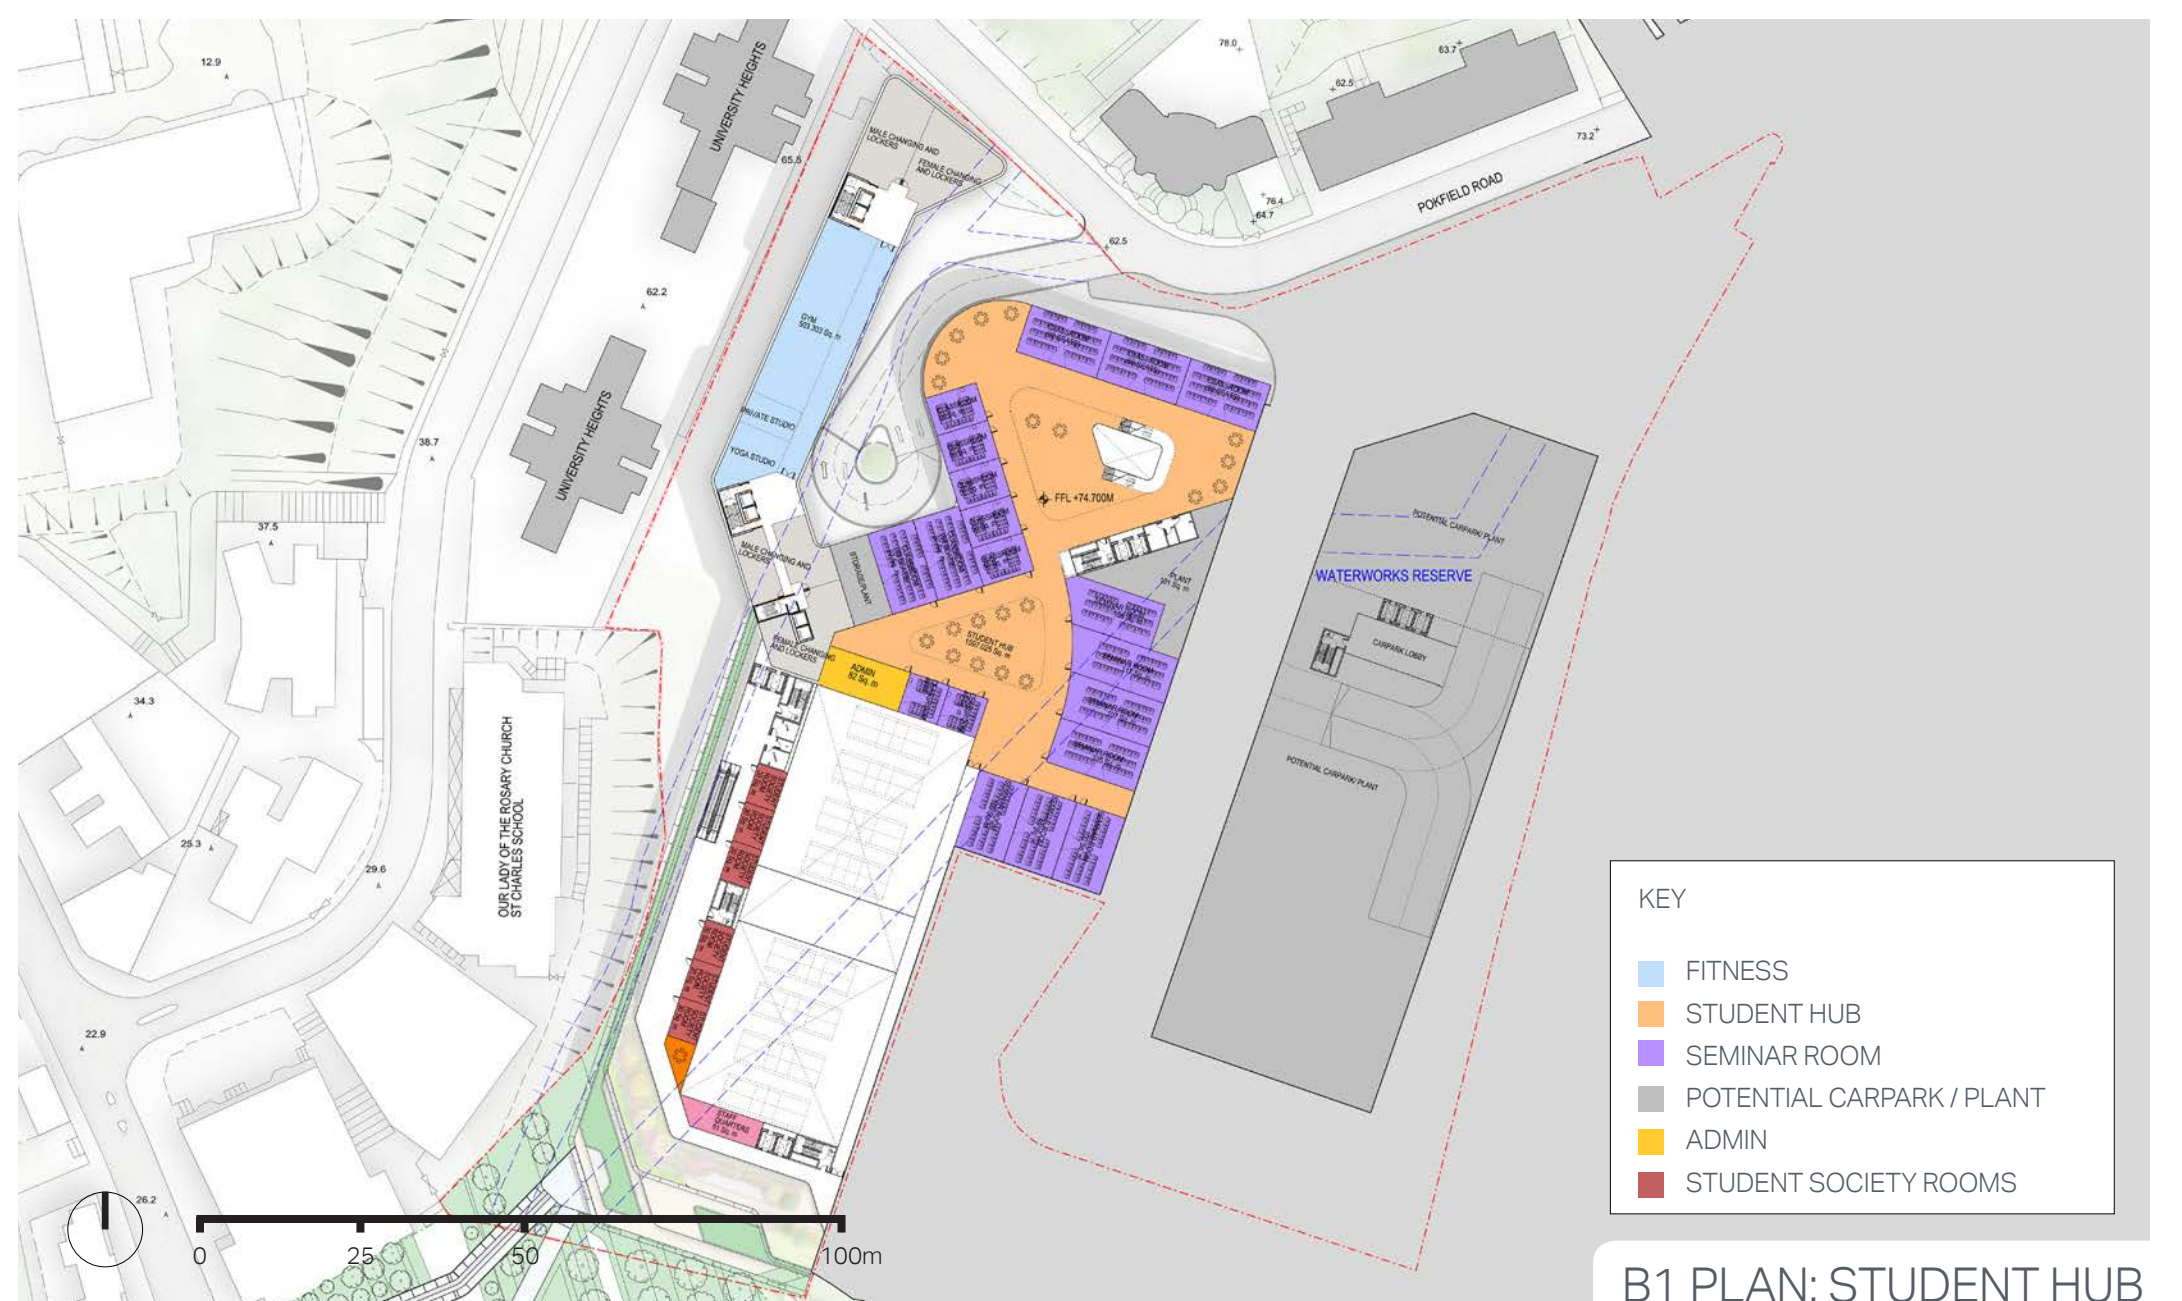


B1 PLAN: STUDENT HUB

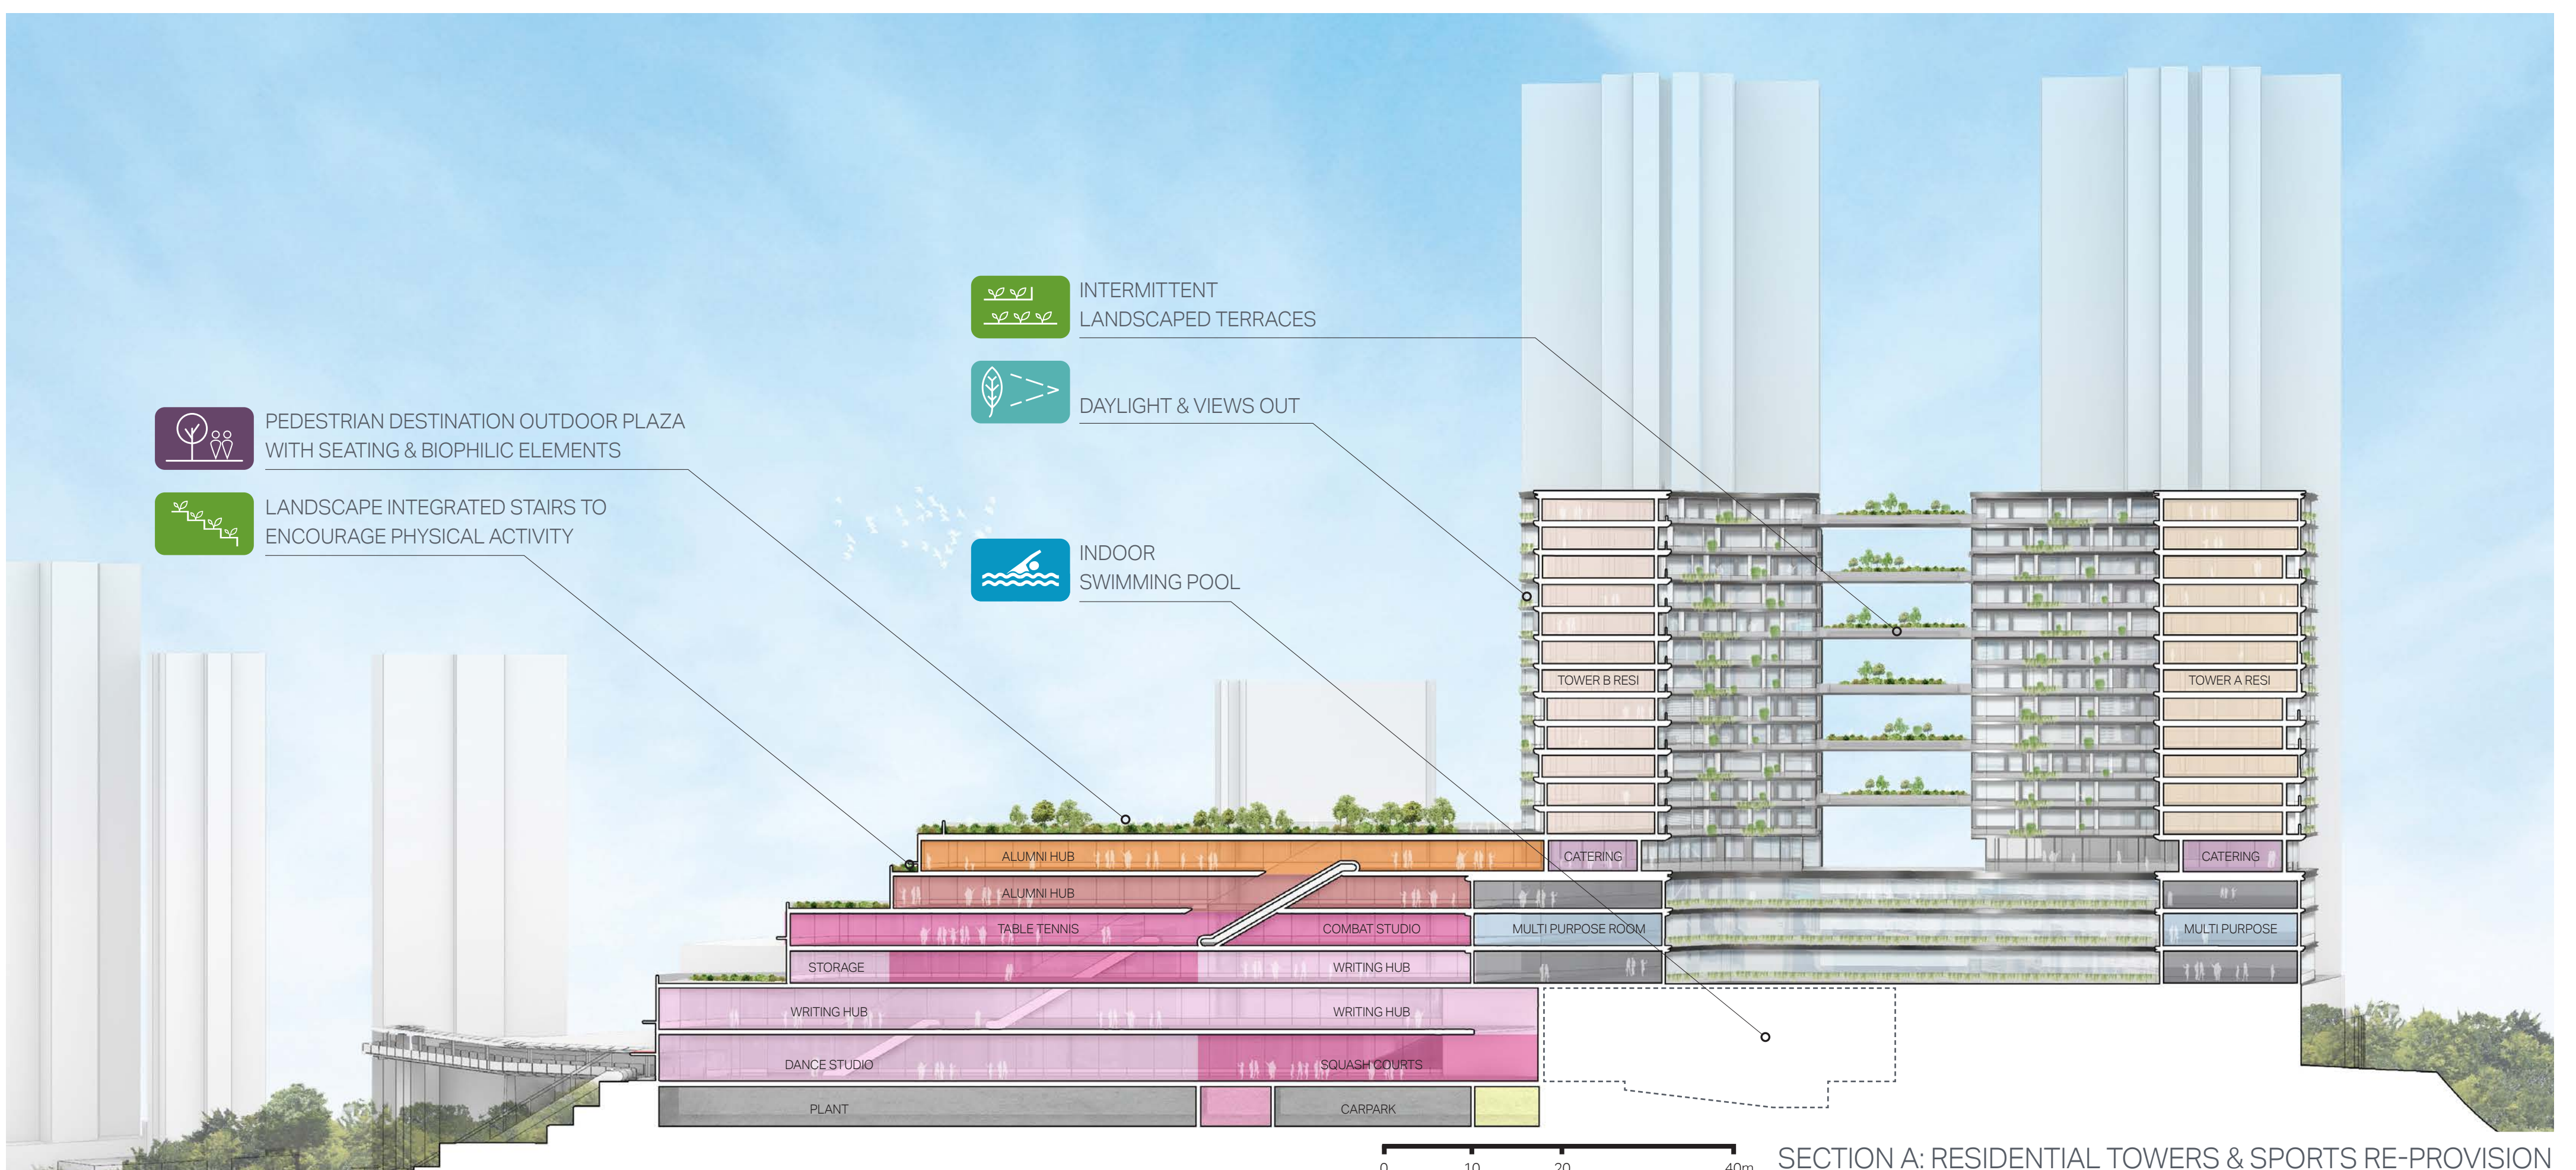


SECTION A: RESIDENTIAL TOWERS & SPORTS RE-PROVISION




CENTRAL ATRIUM

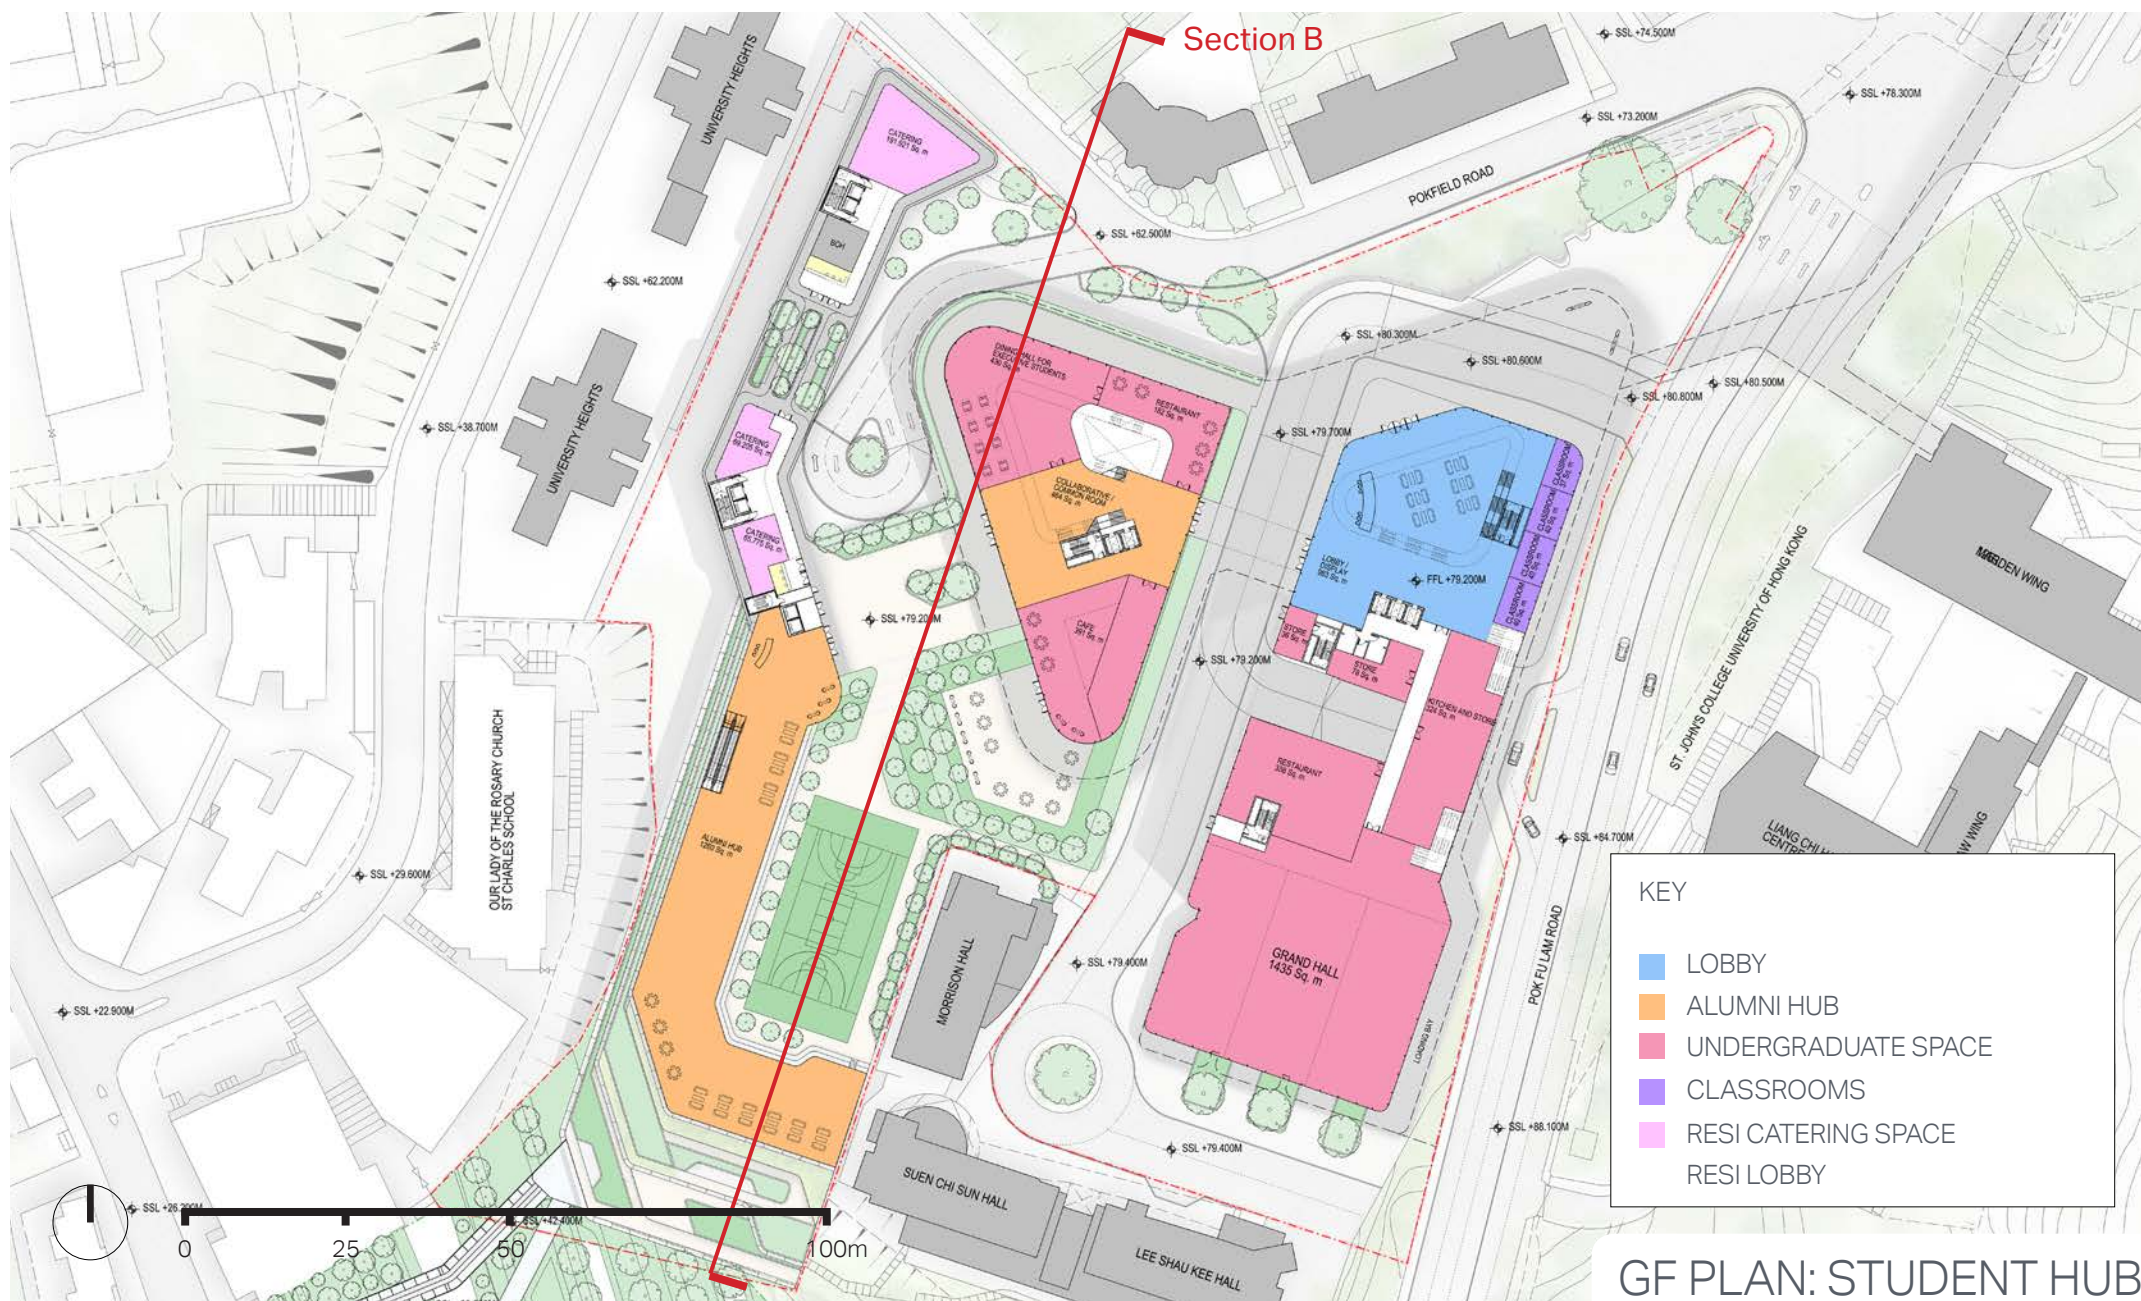

GF PLAN: STUDENT HUB

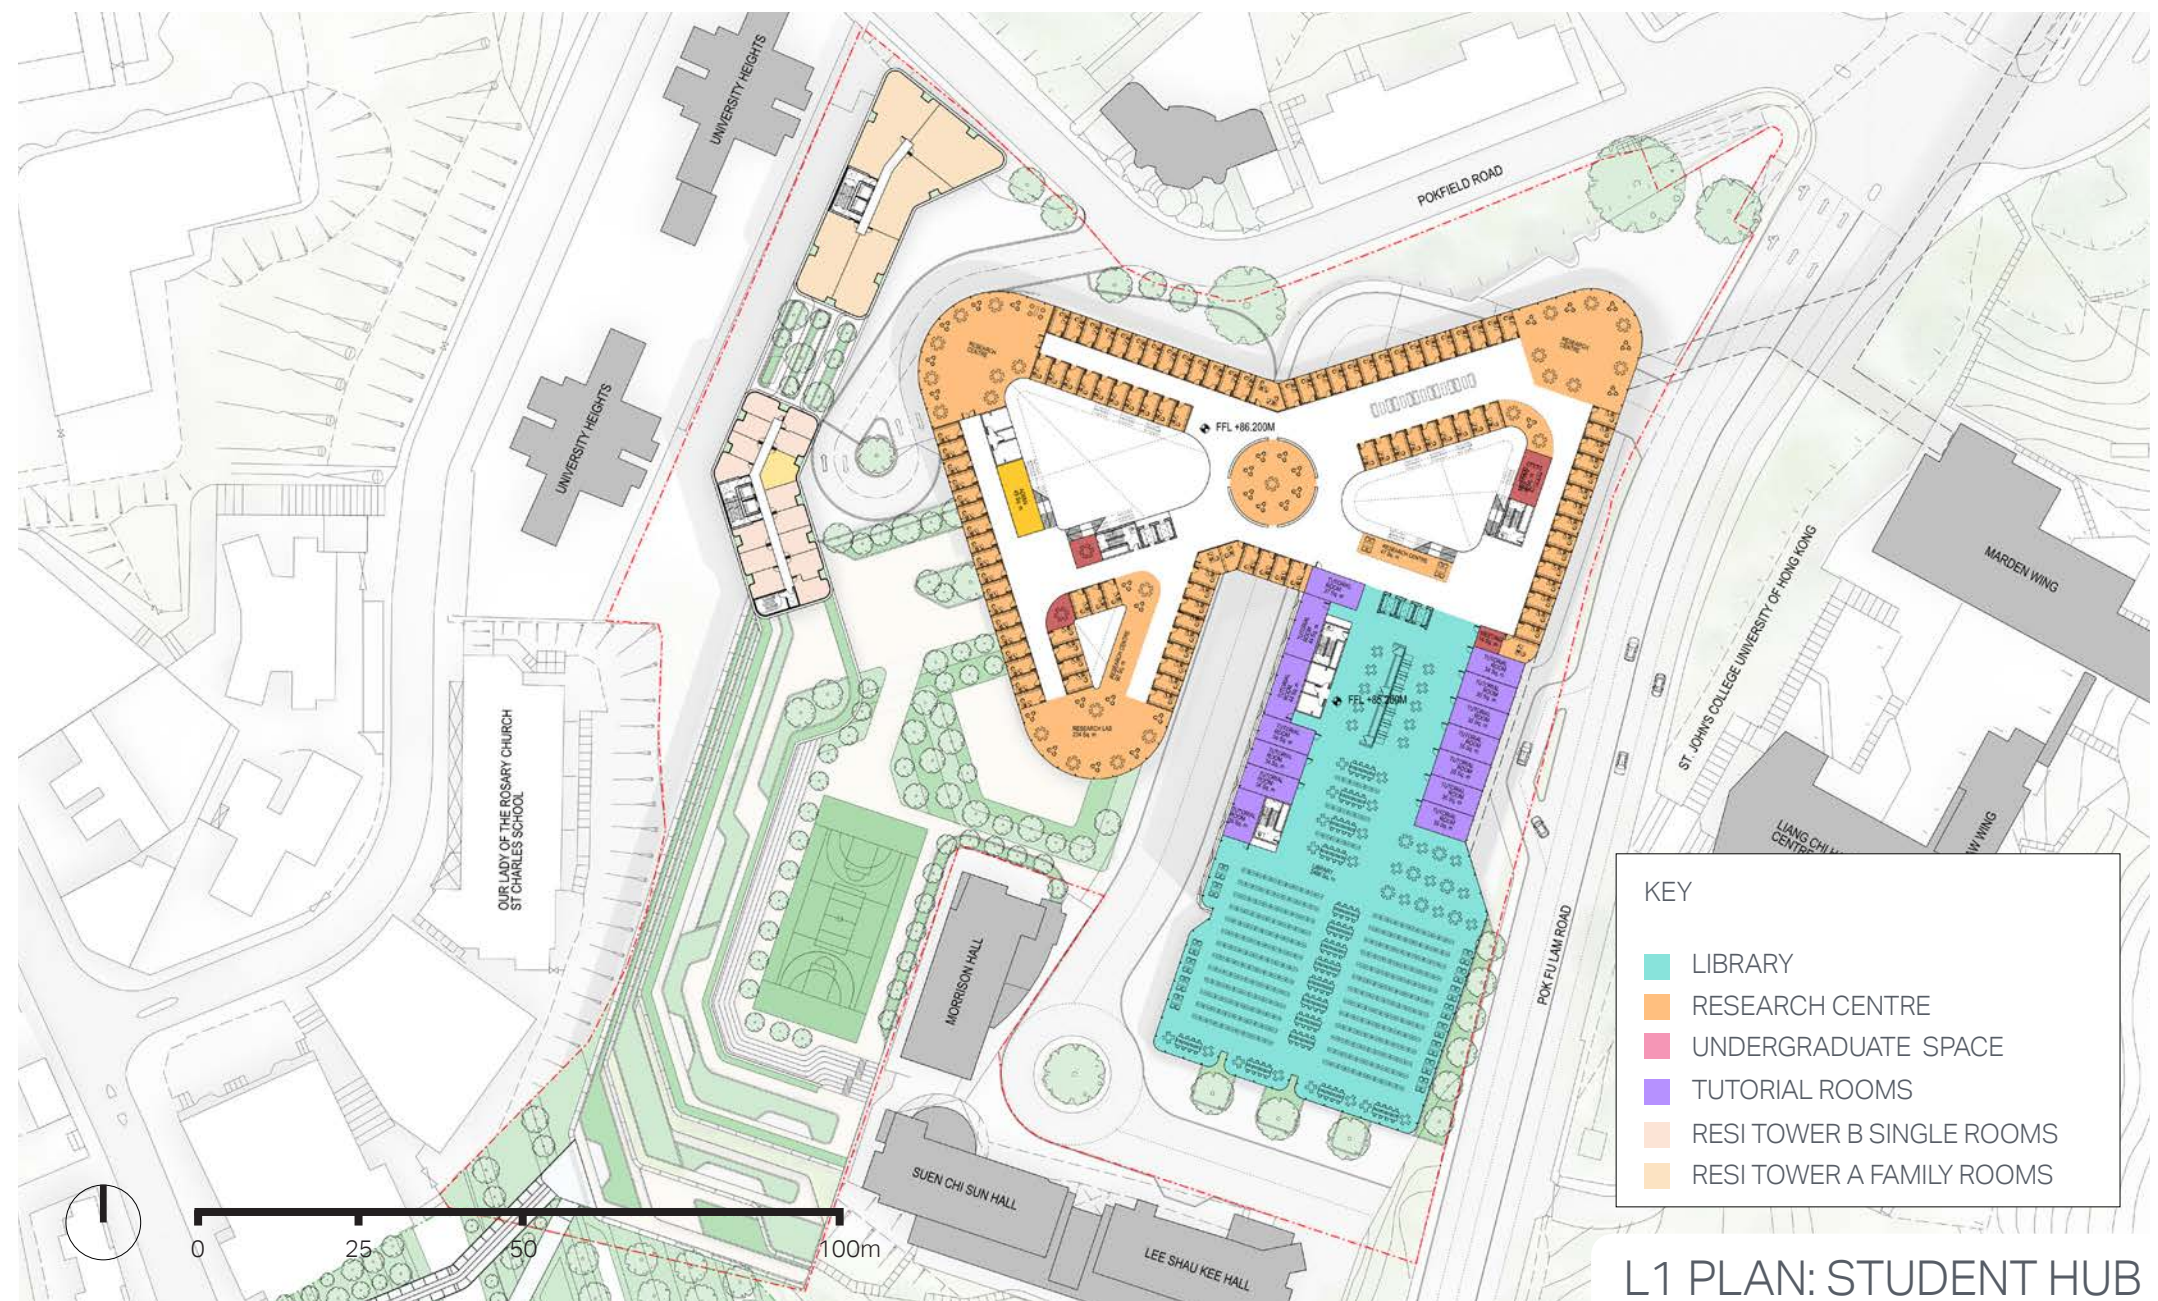

L1 PLAN: STUDENT HUB

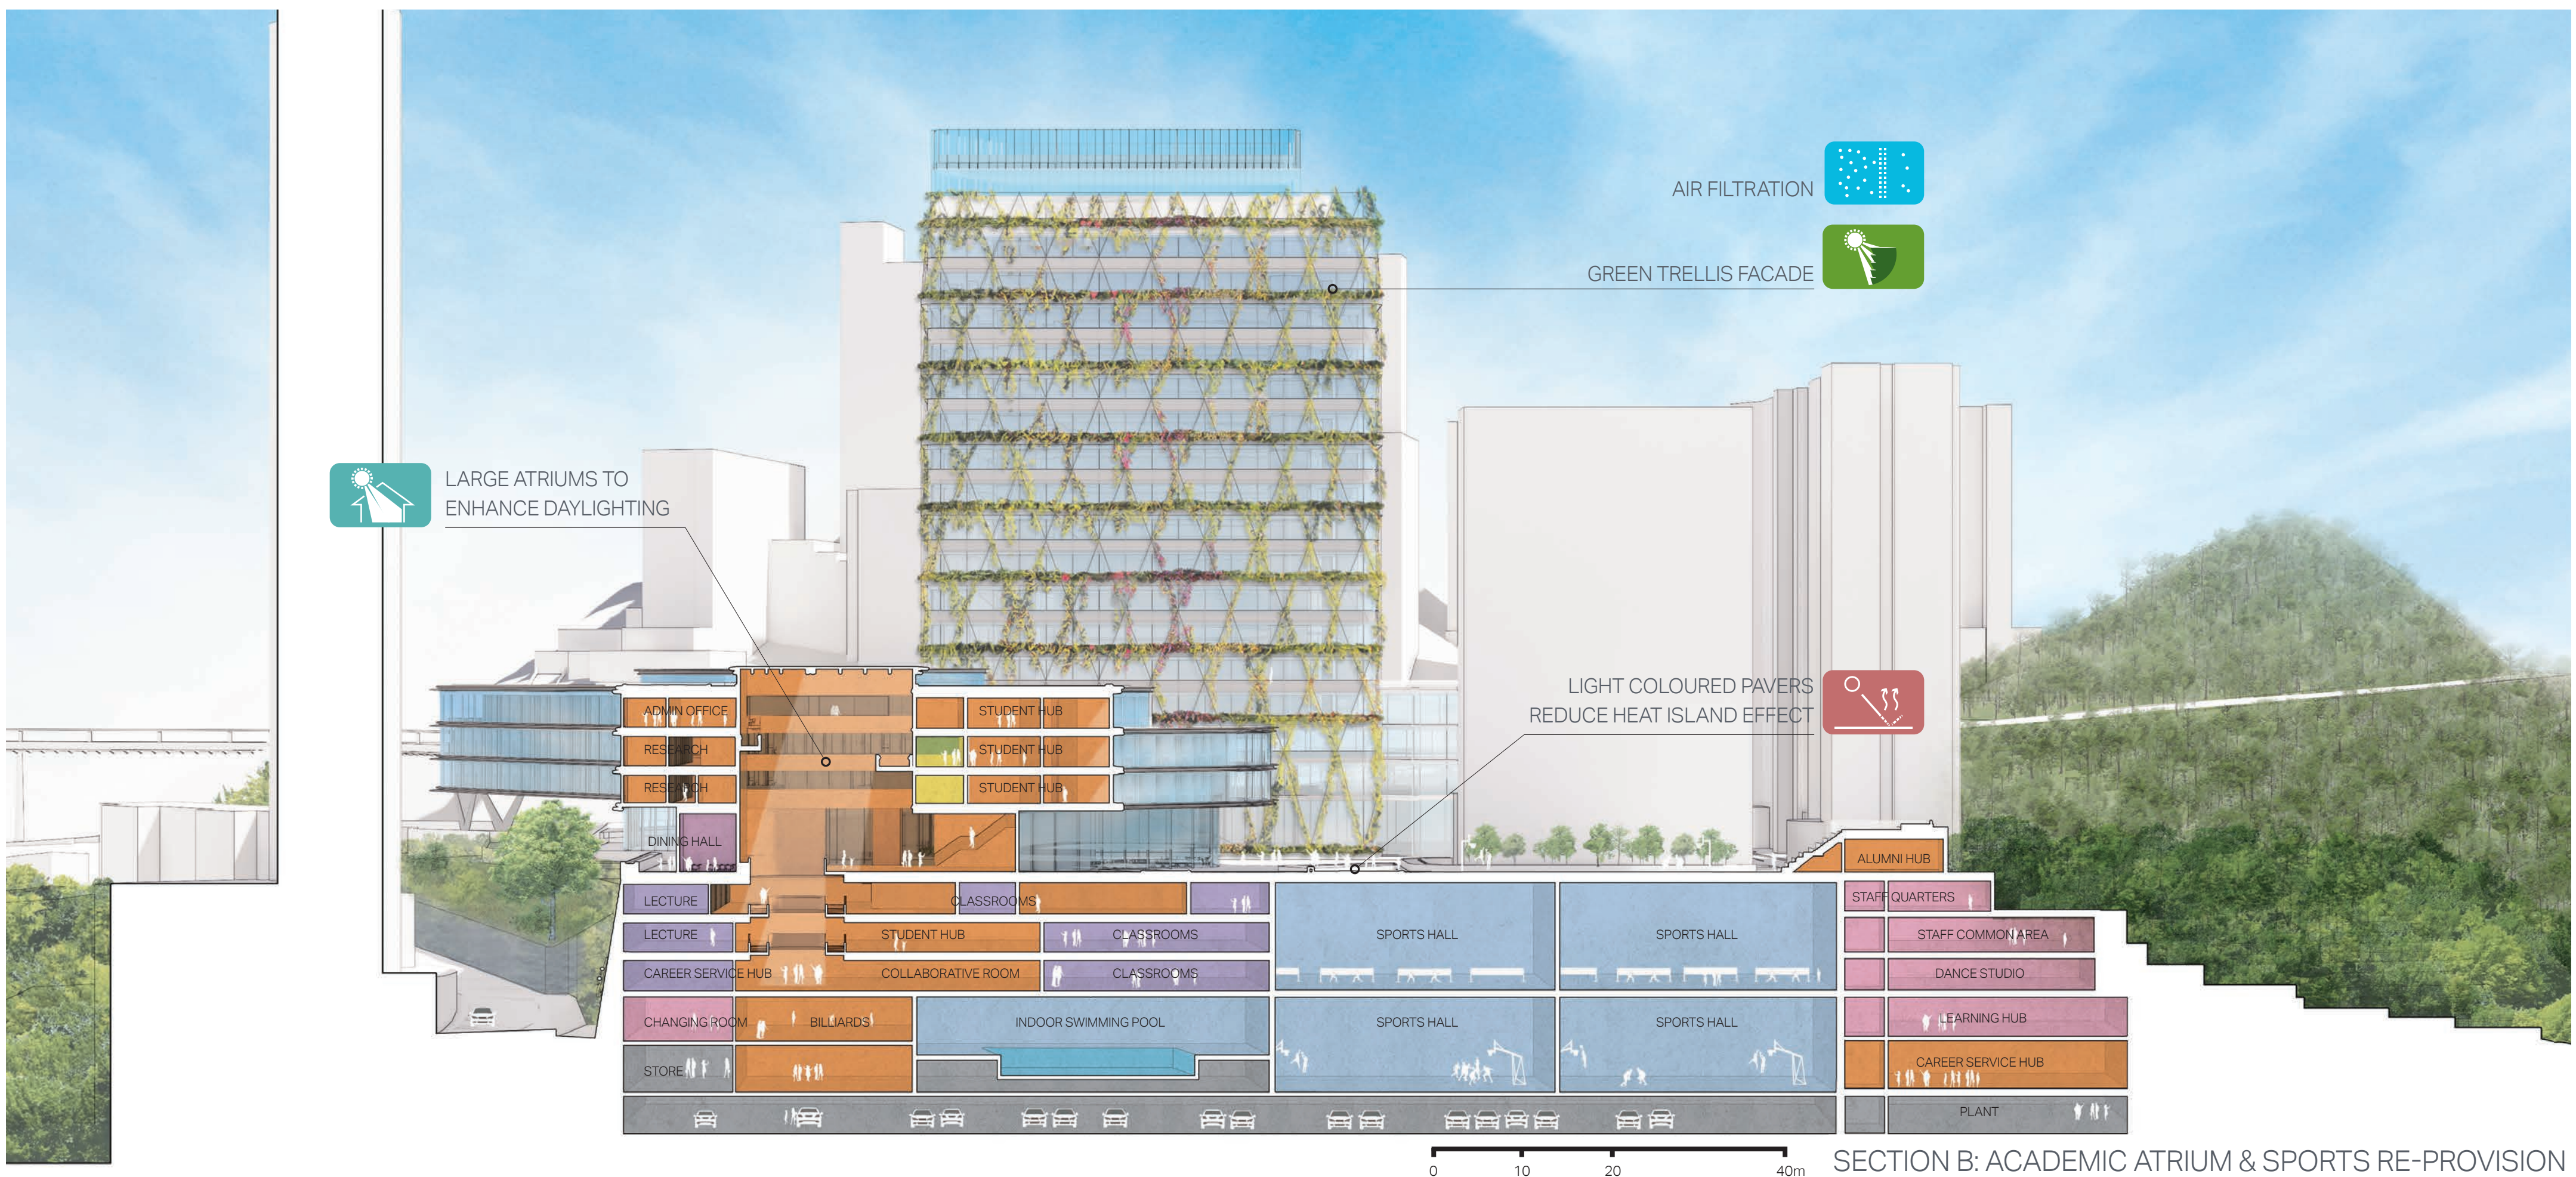

SECTION B: ACADEMIC ATRIUM & SPORTS RE-PROVISION




HARVARD STYLE LECTURE THEATRE




SOCIAL SPINE




ACADEMIC TOWER: GREEN FACADE

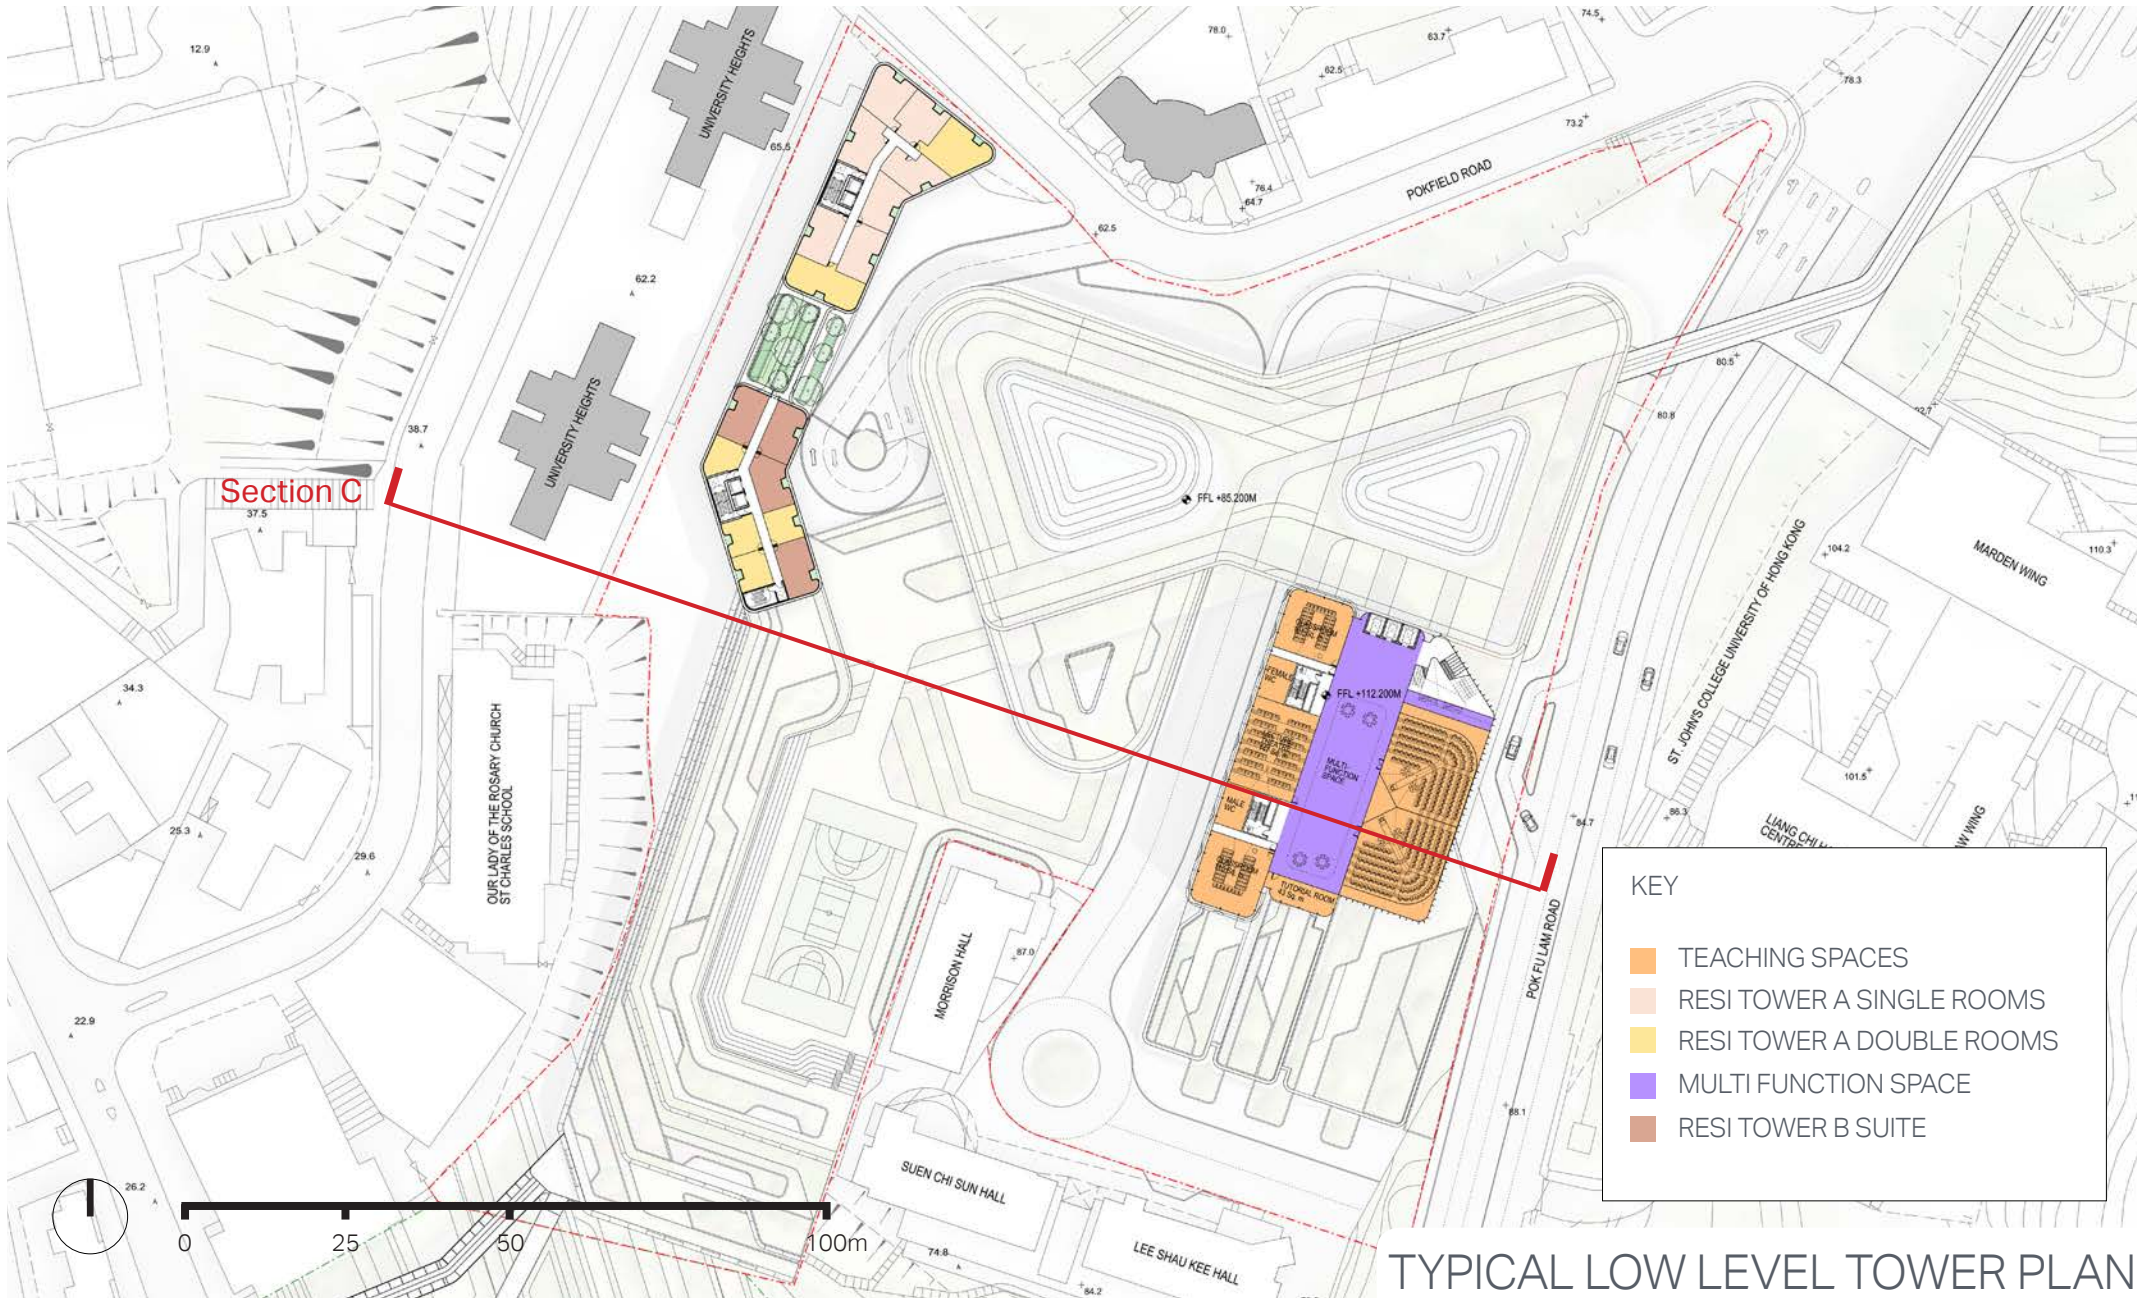

TYPICAL LOW LEVEL TOWER PLAN

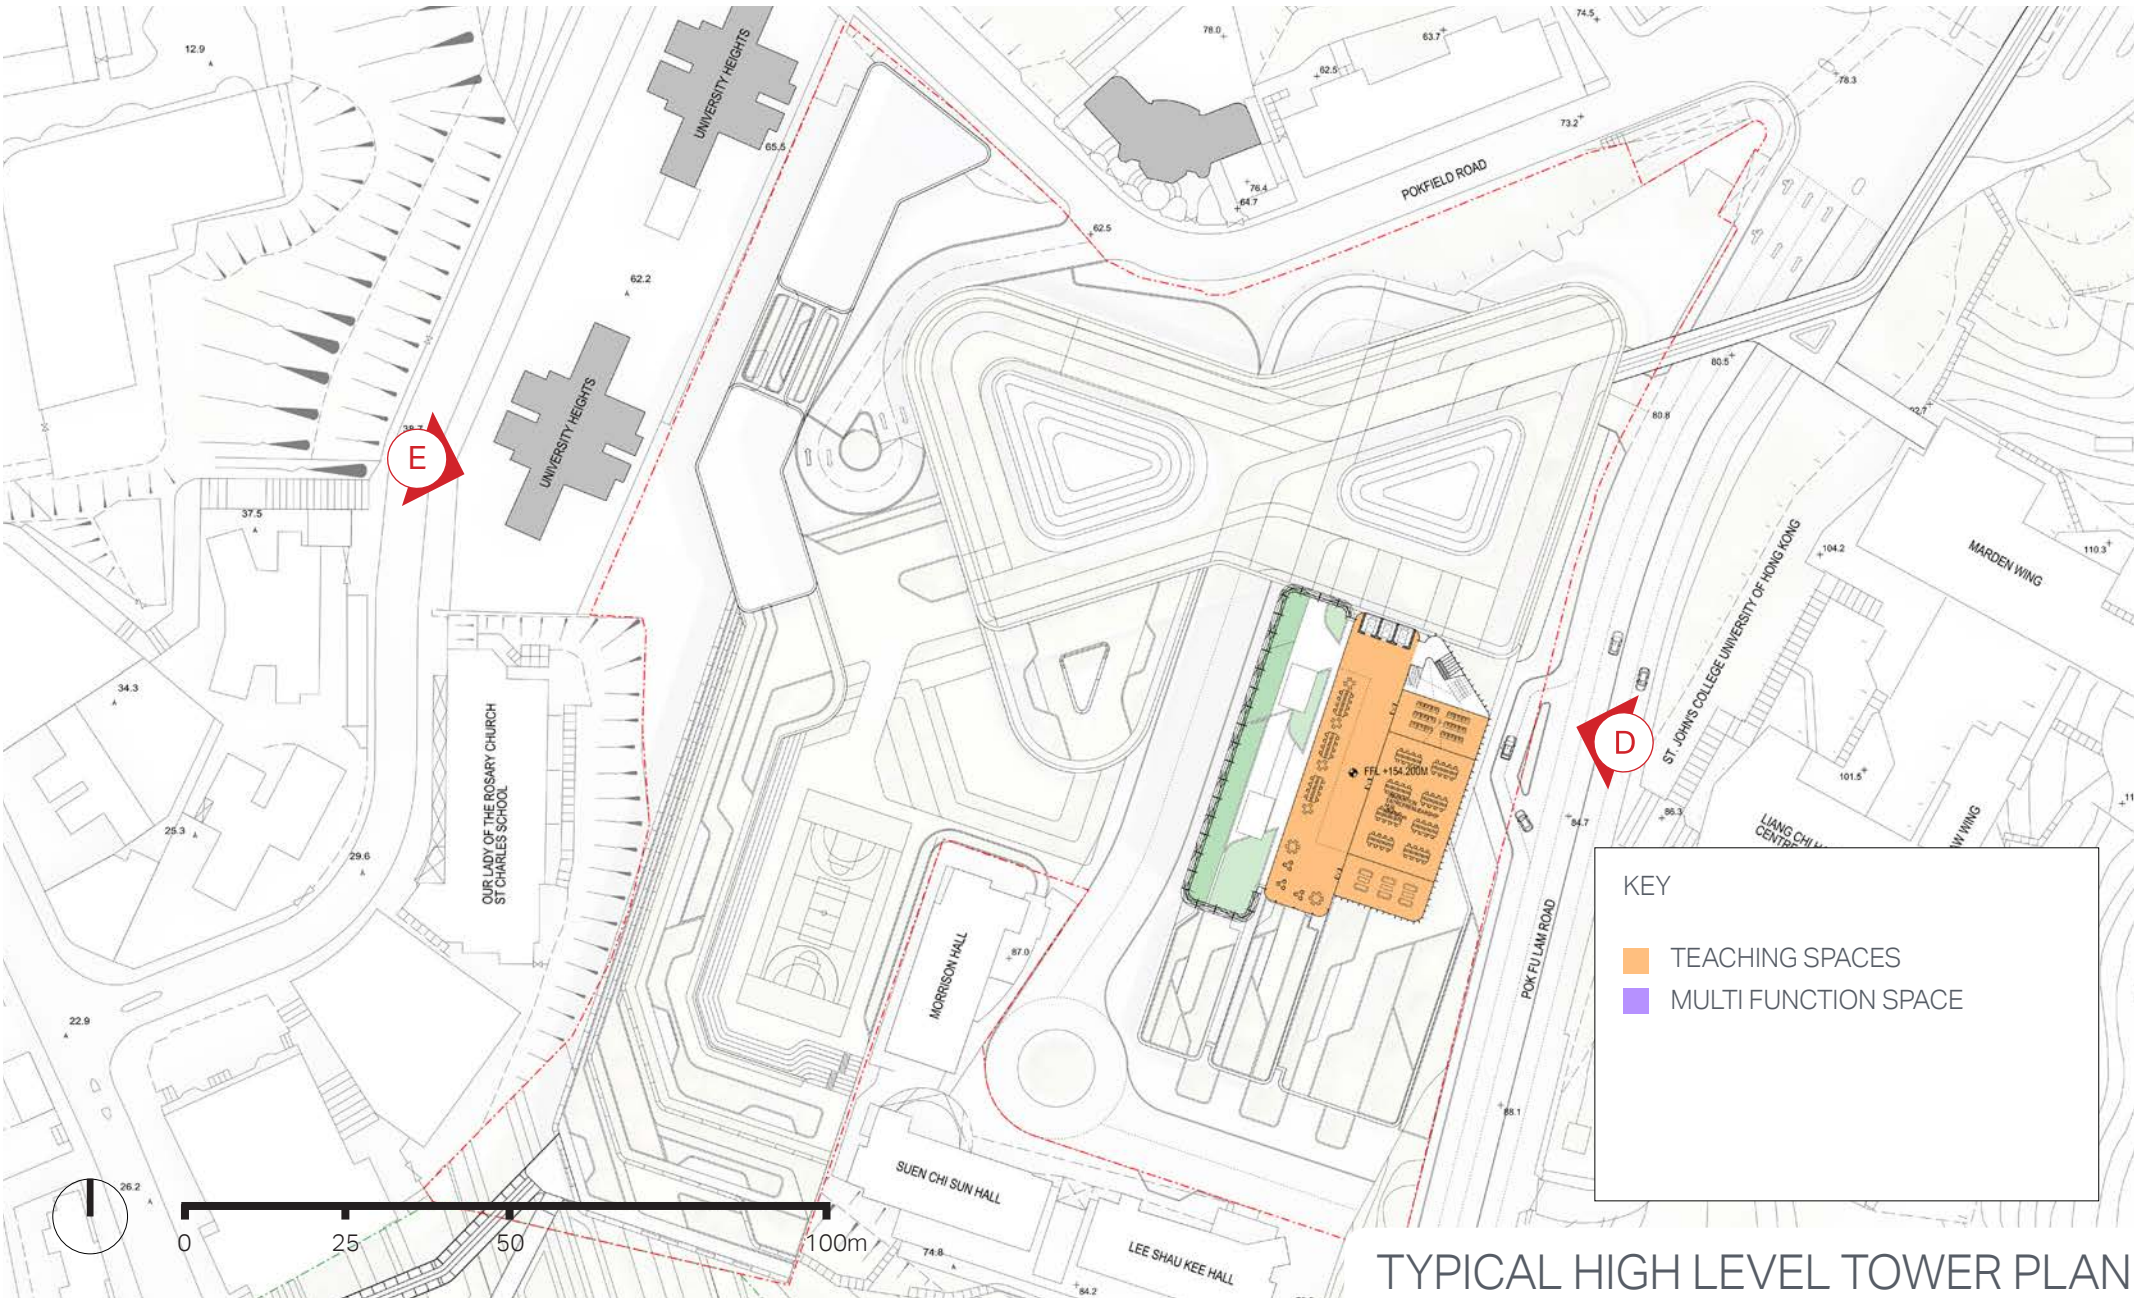

TYPICAL HIGH LEVEL TOWER PLAN

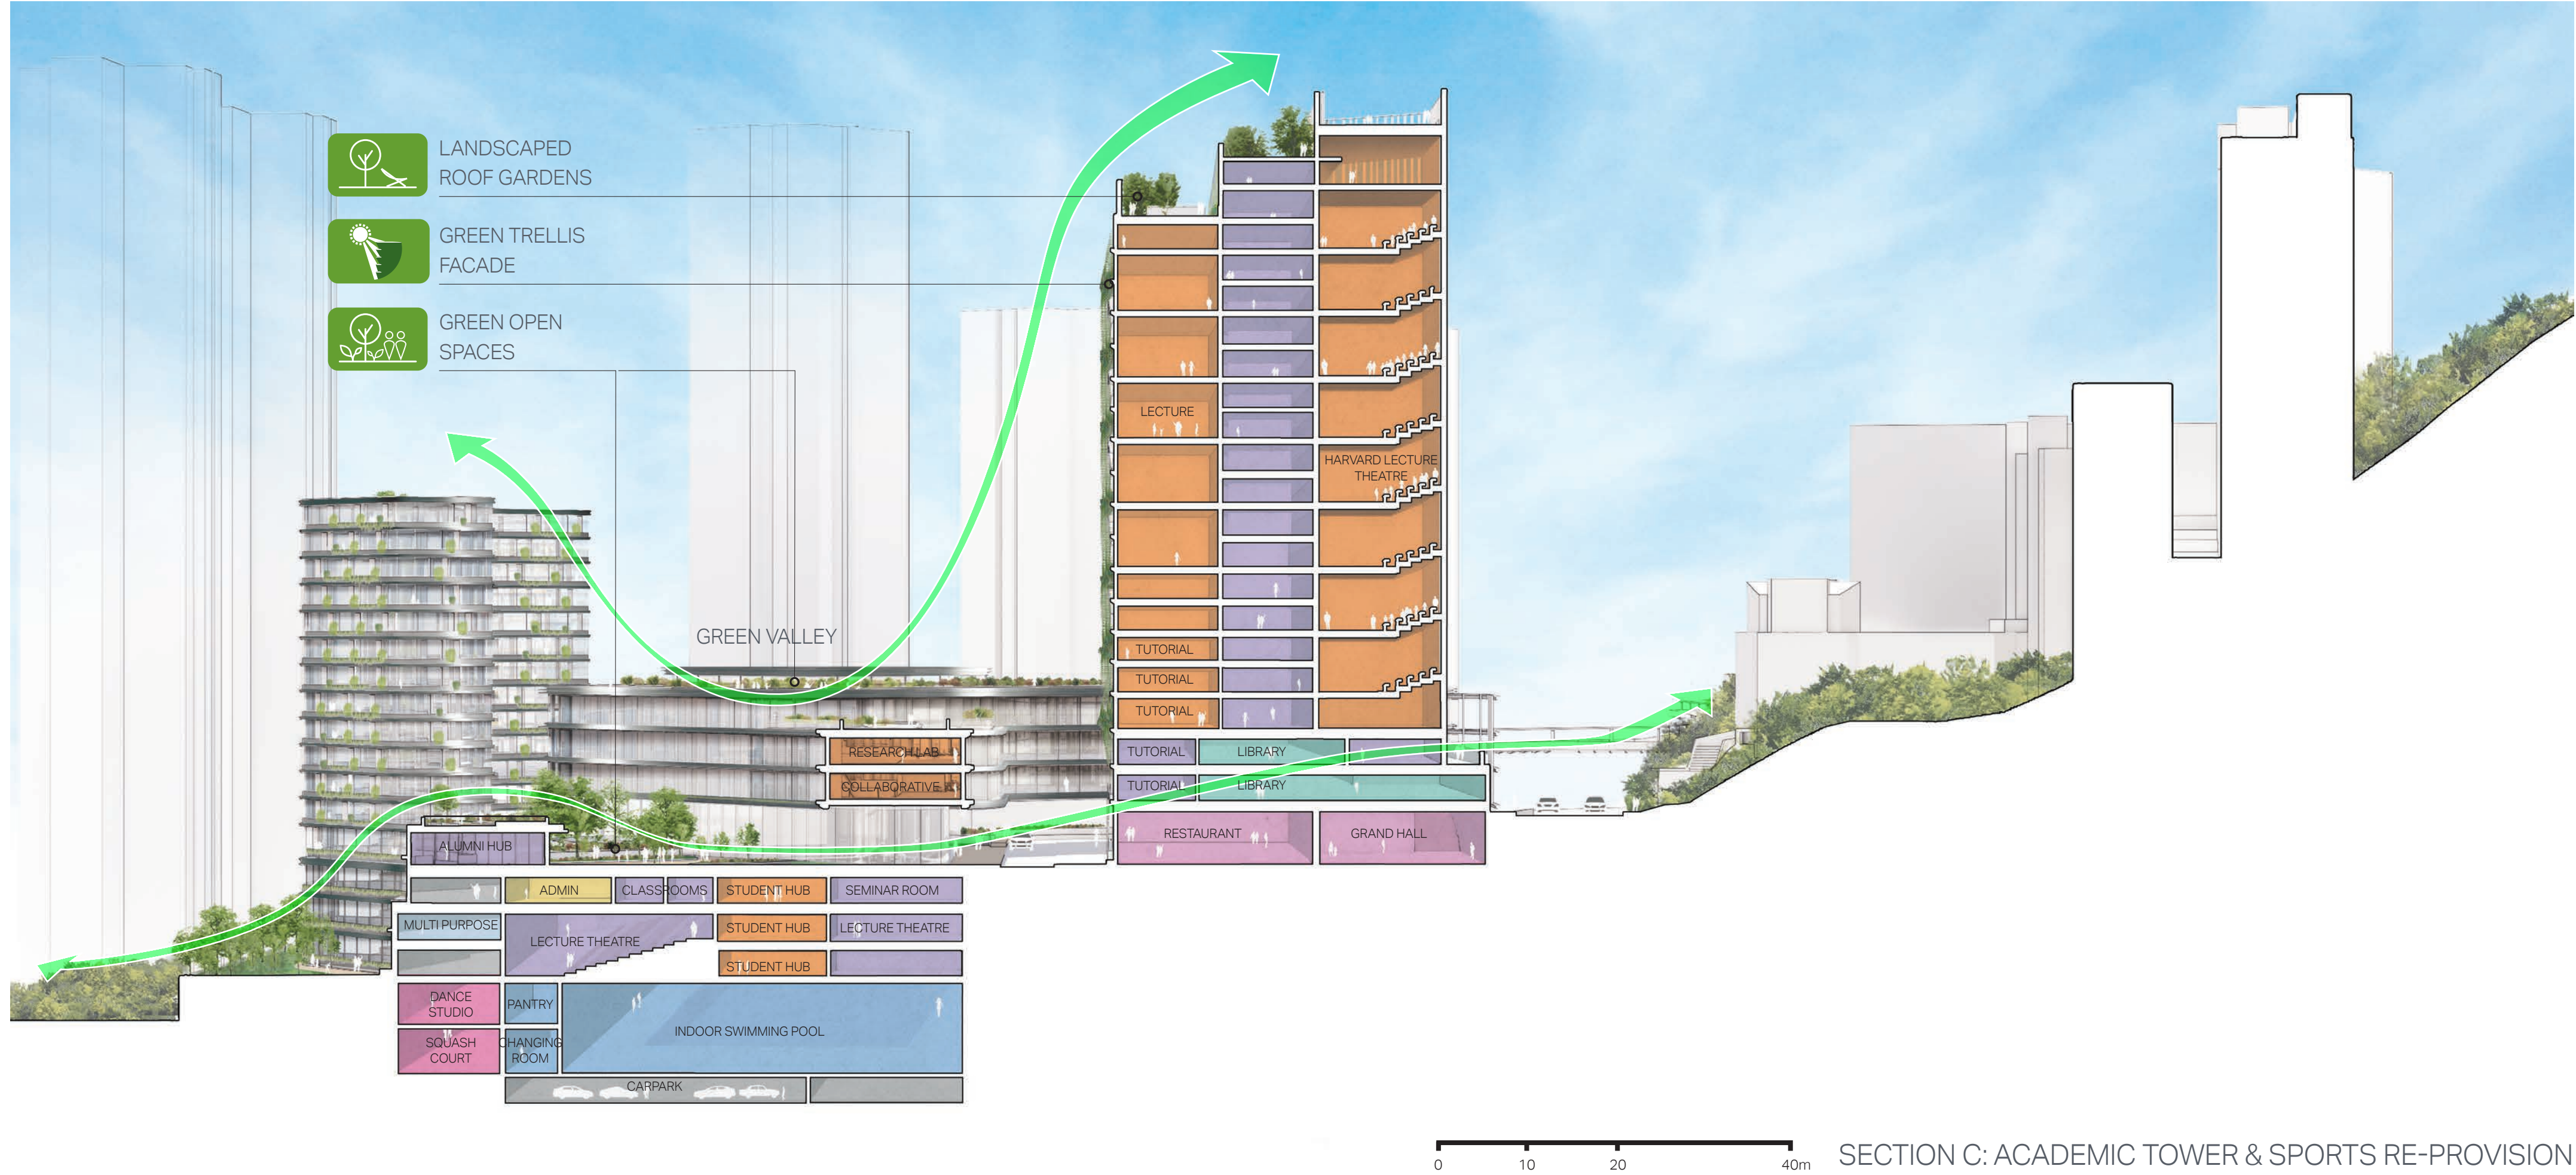

SECTION C: ACADEMIC TOWER & SPORTS RE-PROVISION




SOUTH-EAST AERIAL VIEW



POKFULAM ROAD APPROACH VIEW



NORTH-EAST AERIAL VIEW

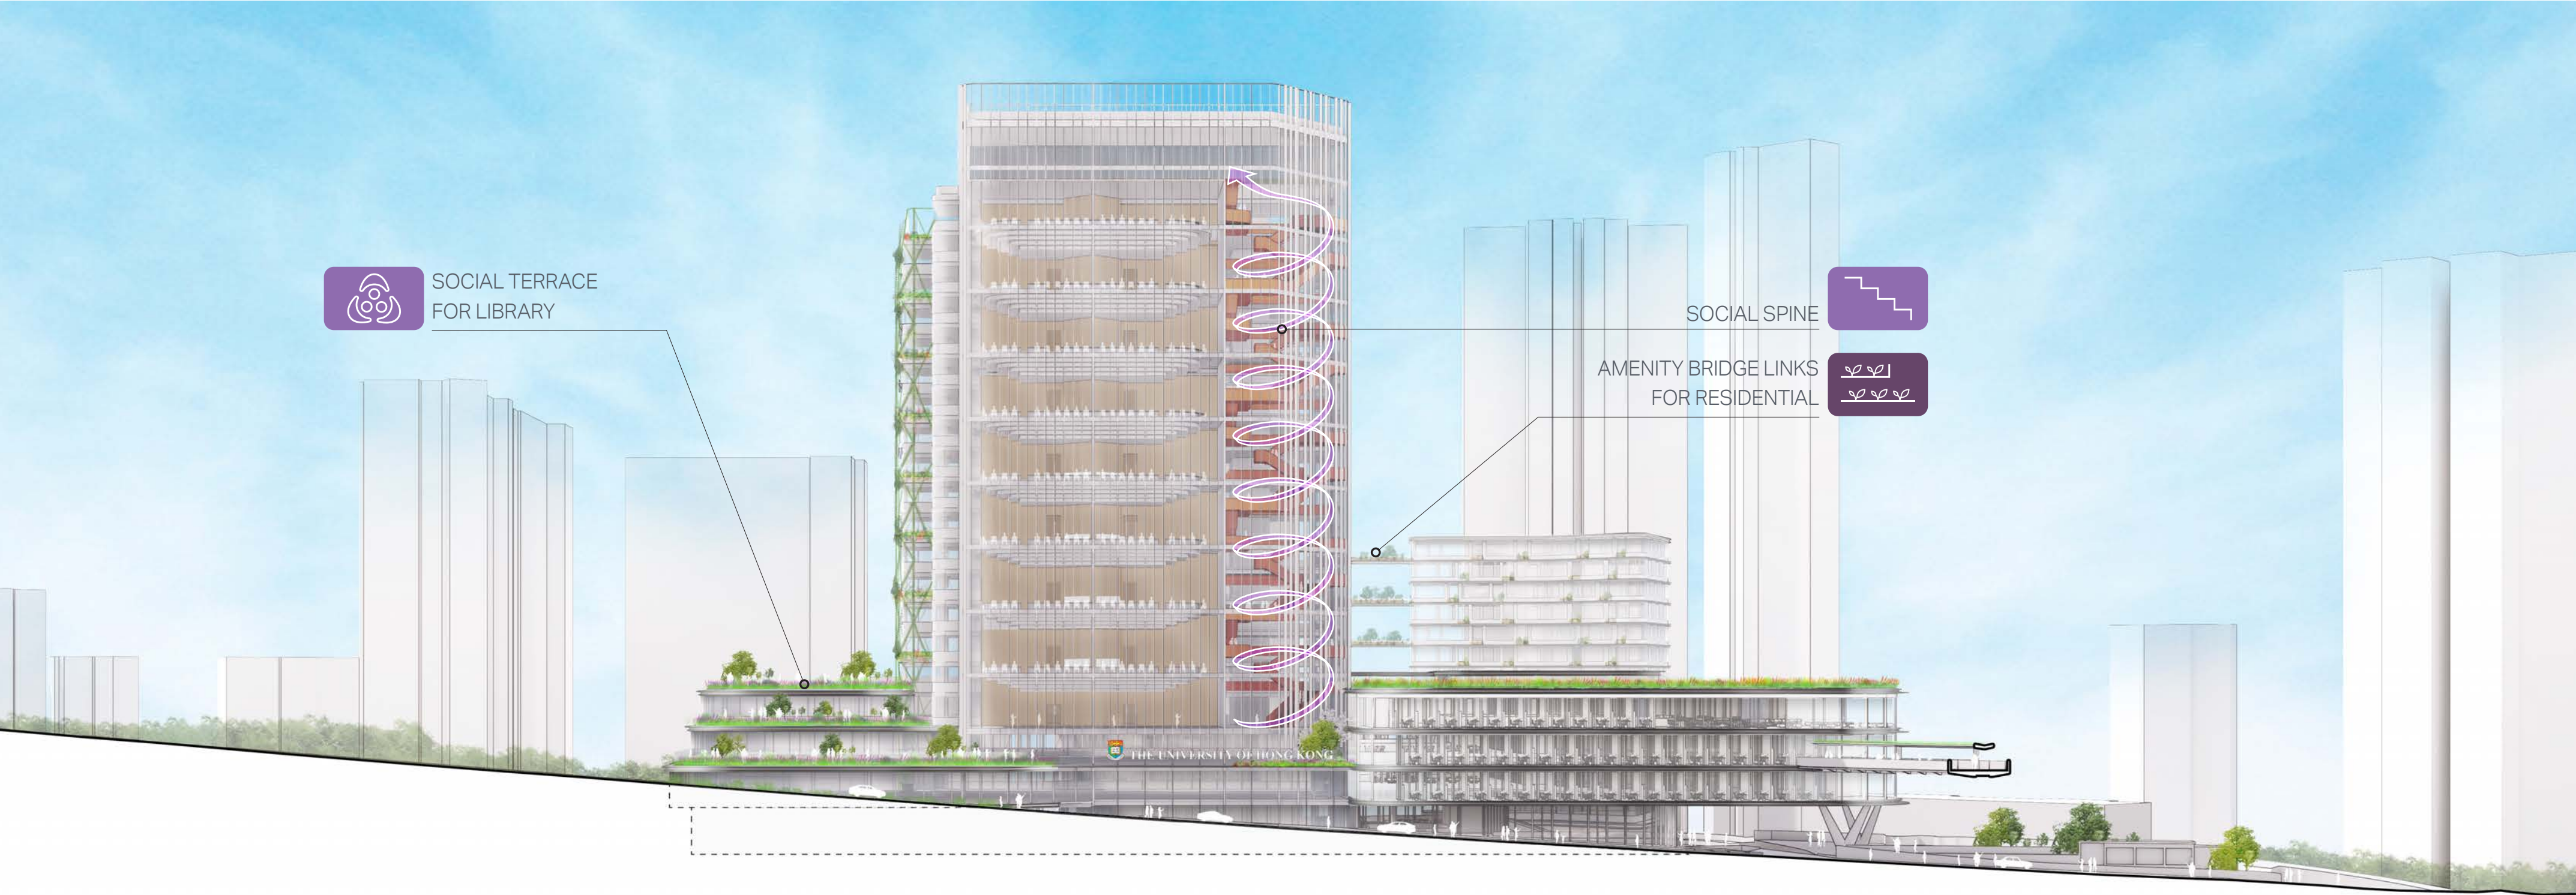

ELEVATION D: POKFULAM ROAD




SOUTH-WEST AERIAL VIEW



SMITHFIELD APPROACH VIEW



NEW UNIVERSITY GREEN

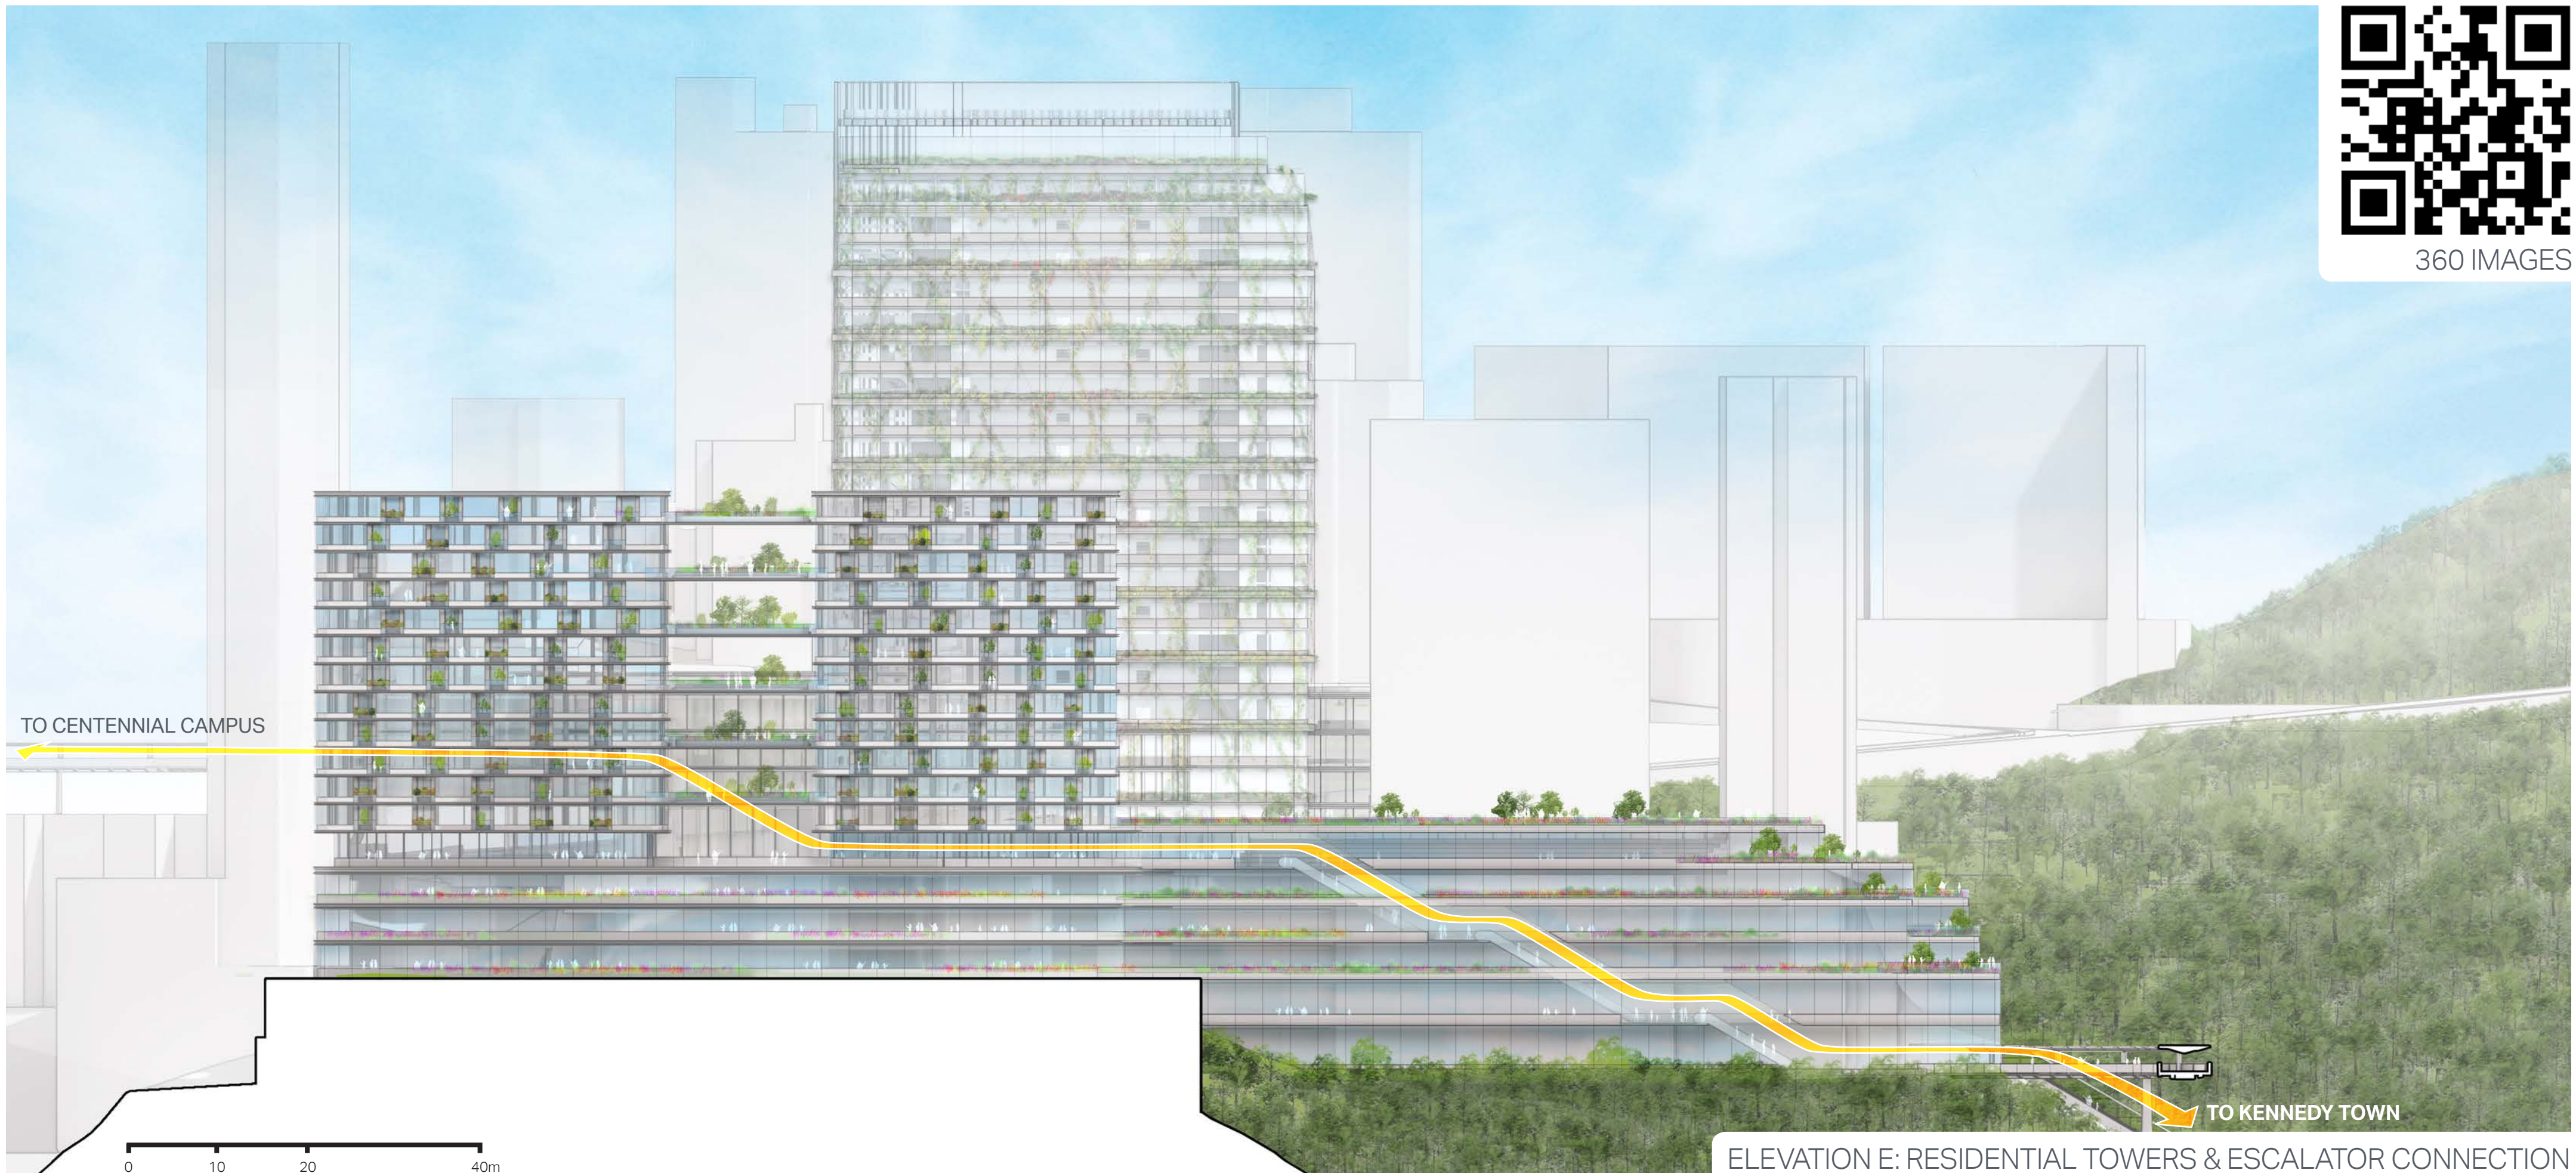

360 IMAGES

ELEVATION E: RESIDENTIAL TOWERS & ESCALATOR CONNECTION